



2659 SPRING STREET
REDWOOD CITY, CA 94063
650.364.8016

REVISIONS:

No.	Date

HUGHES RESIDENCE


12455 HALLWOOD PLACE
GRASS VALLEY, CA 95949

SITE PLAN




APN: 25-410-31
DATE: 3-20-11
DRAWN BY: SM, JH
CHECKED BY: JH
SCALE: 1" = 30'-0"
SHEET NO:

A1

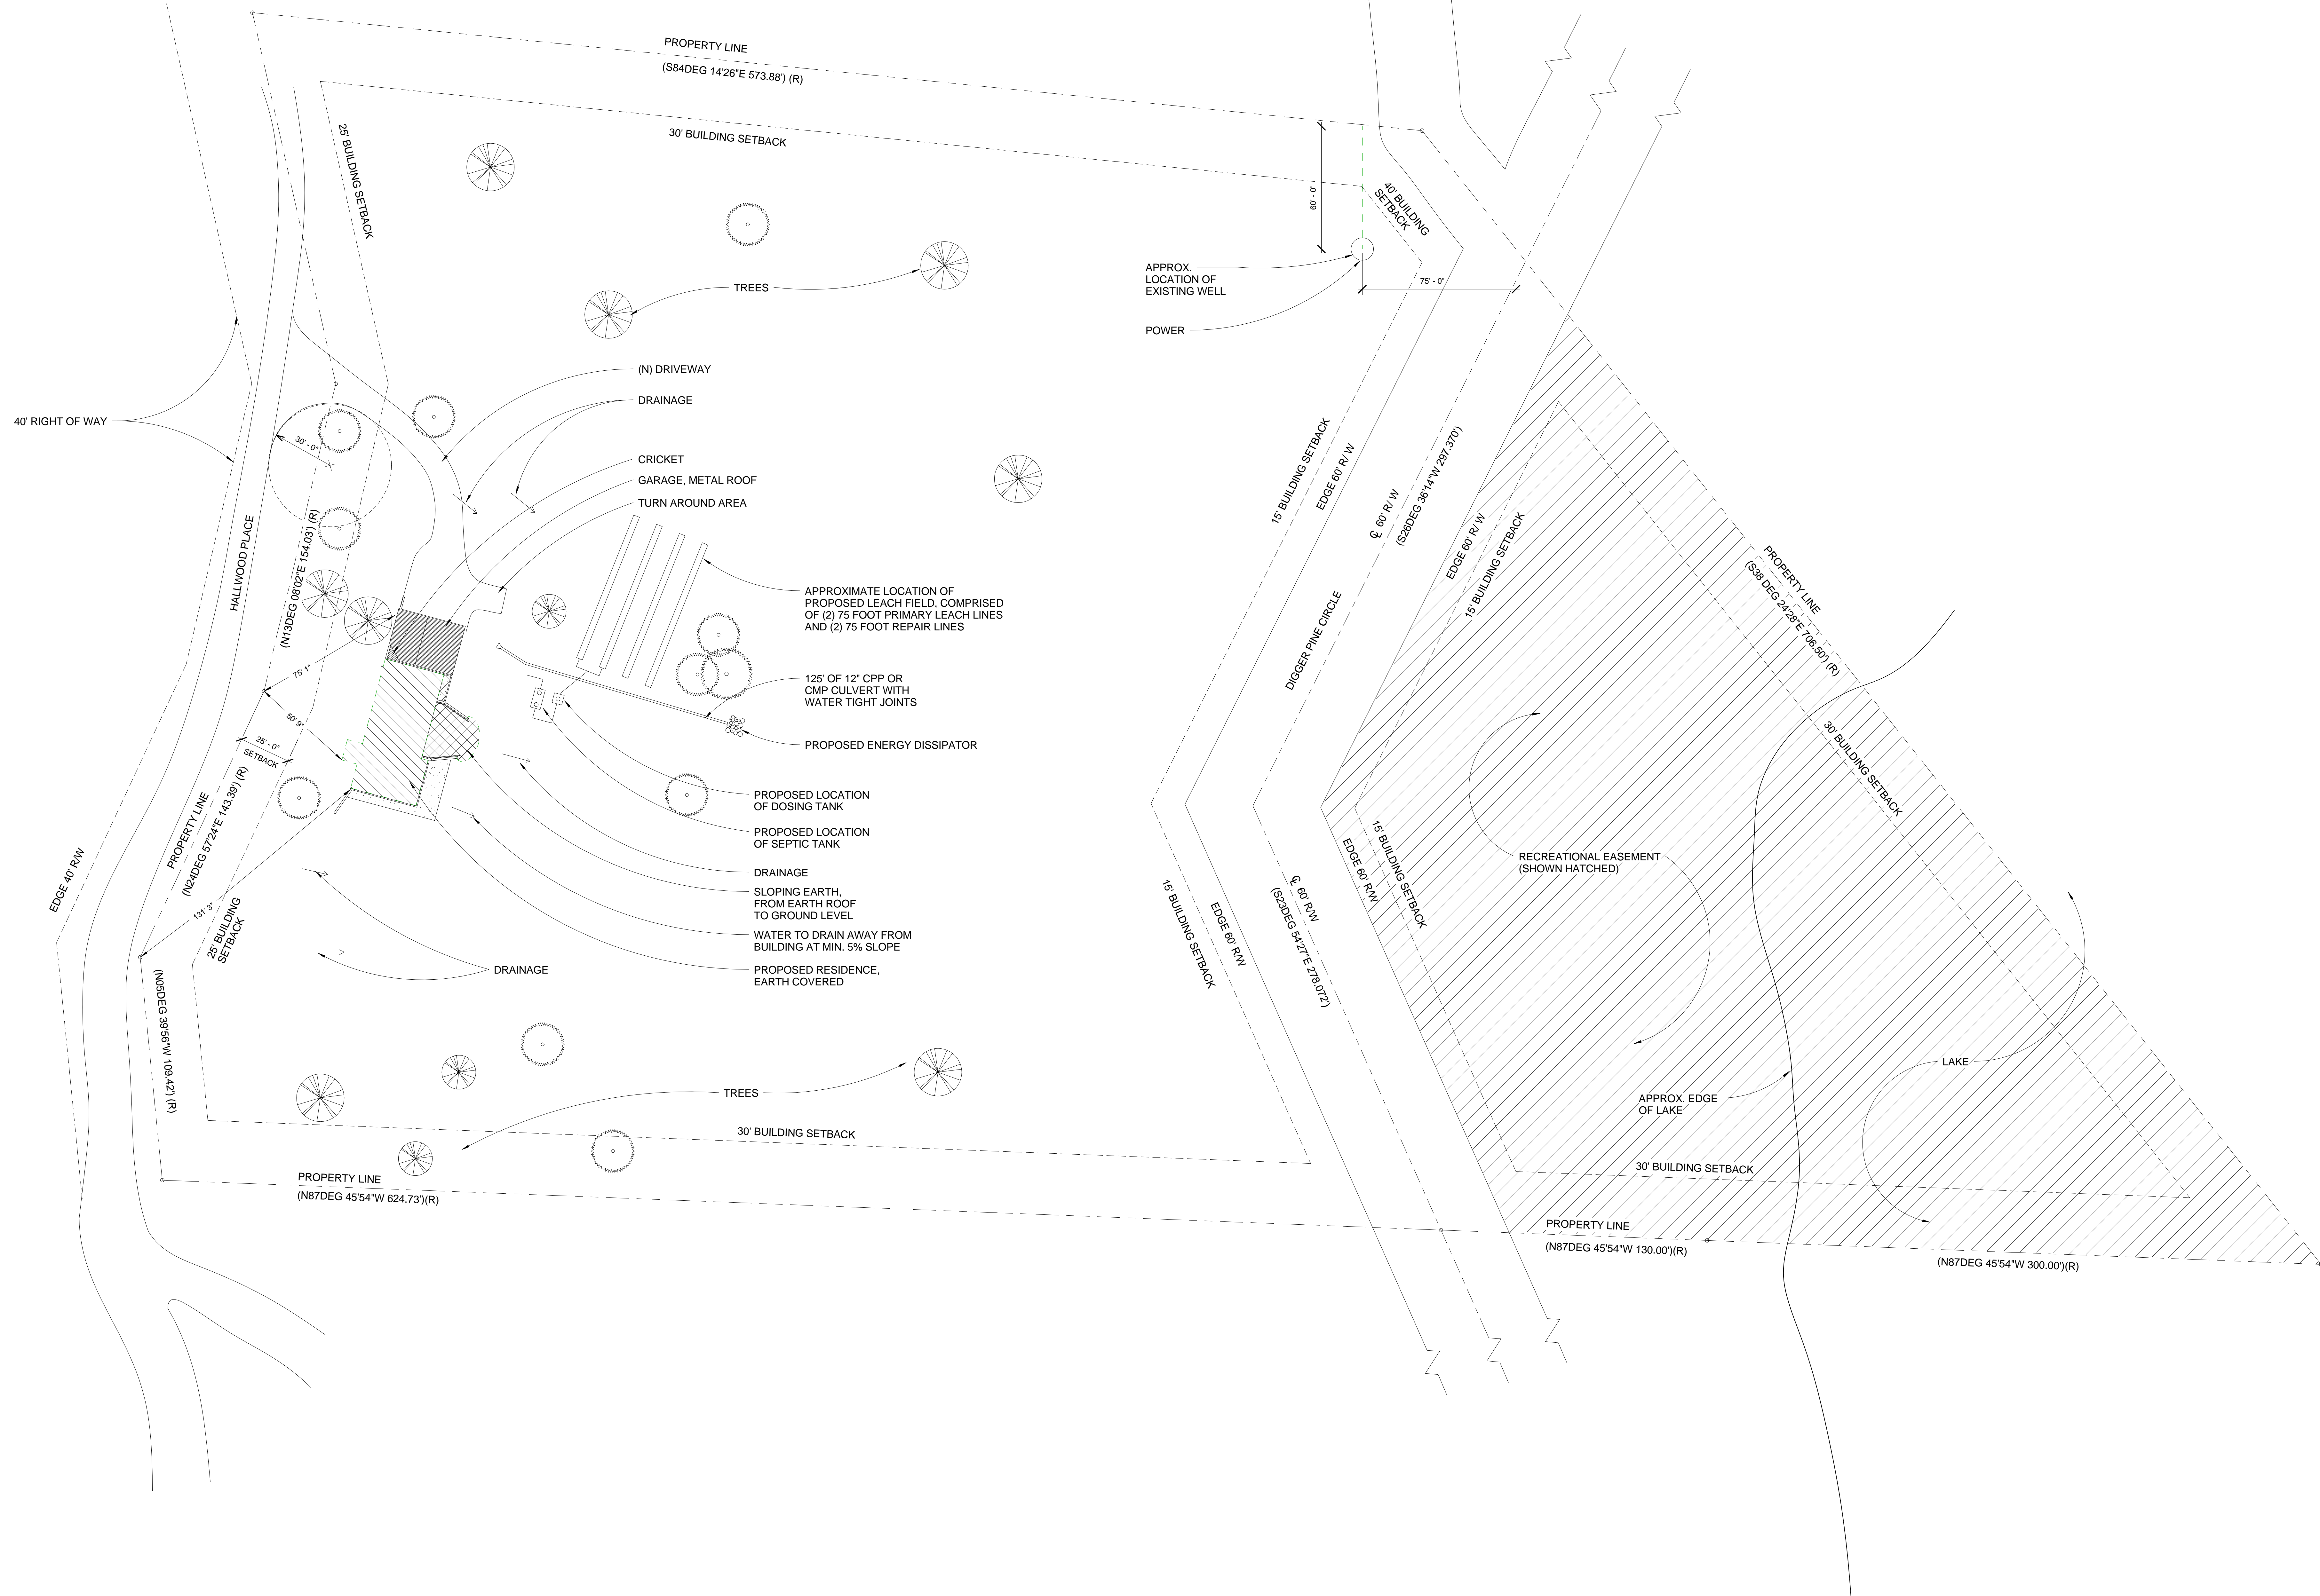

NOTE:
TOTAL DISTURBANCE = LESS THAN ONE ACRE,
THEREFORE NO DUST CONTROL NECESSARY
COMPLIANCE W/ VEGETATION CLEARANCE PER PUBLIC
RESOURCE CODE 4291 AND GOVERNMENT CODE 51182

LEGEND:
(R) RECORD PER 4 PM 69, NEVADA COUNTY RECORDS

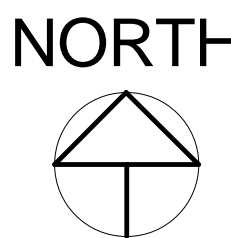

1 Site Plan
1" = 30'-0"