




① SECTION 1
1/4" = 1'-0"

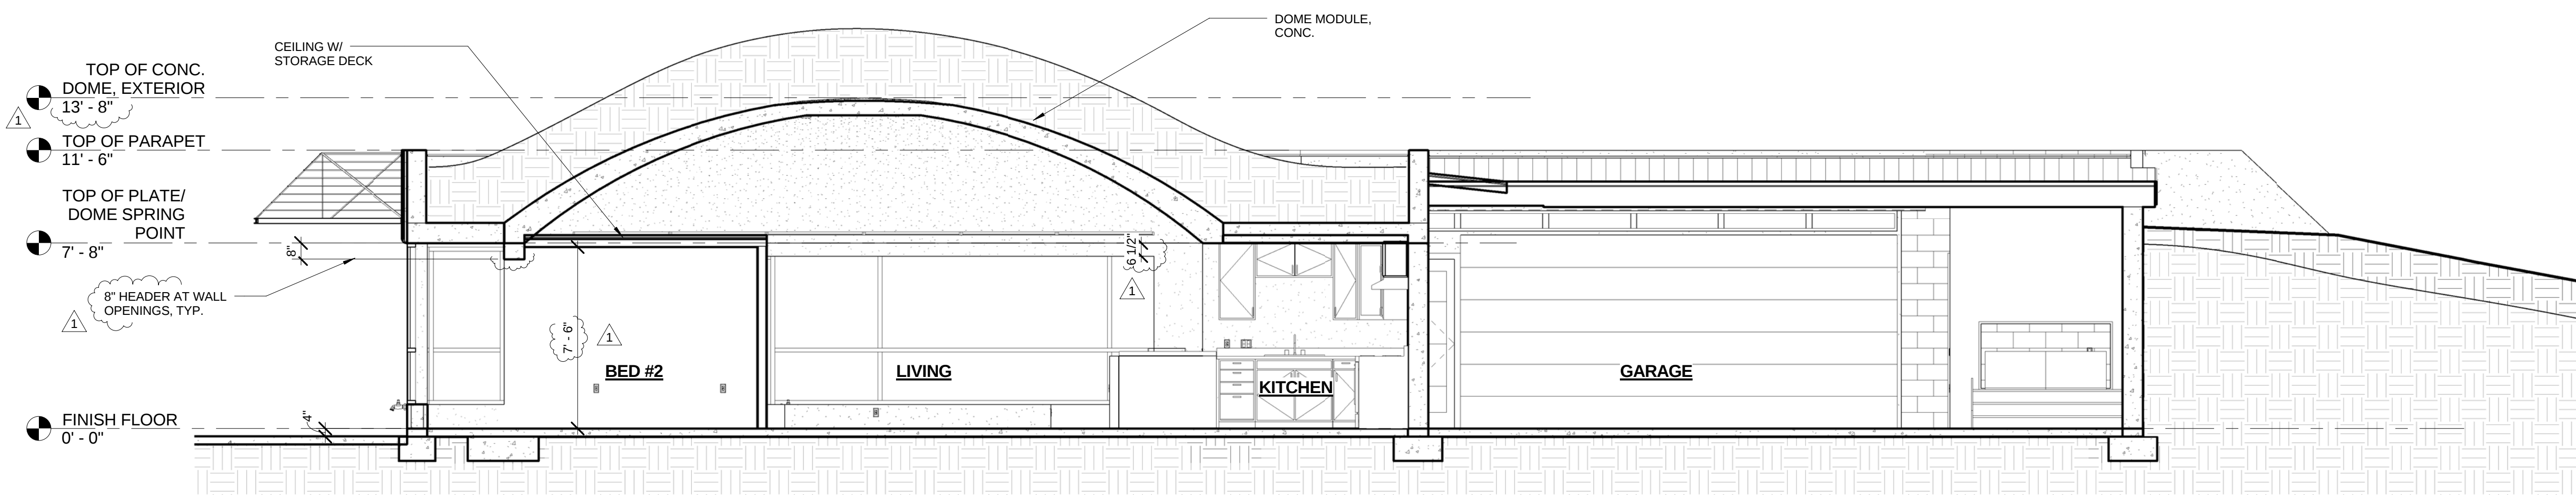


② SECTION 2
1/4" = 1'-0"

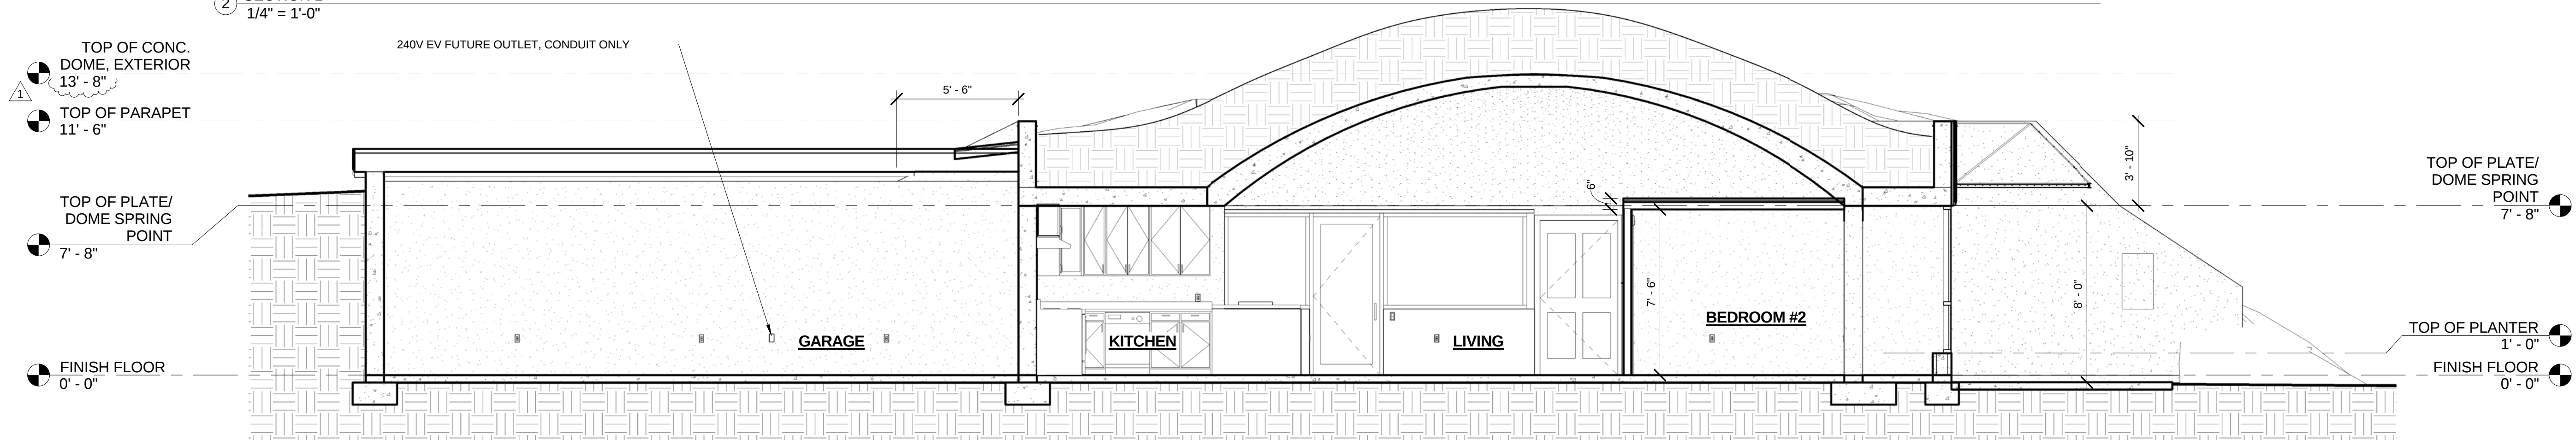


③ SECTION 3
1/4" = 1'-0"

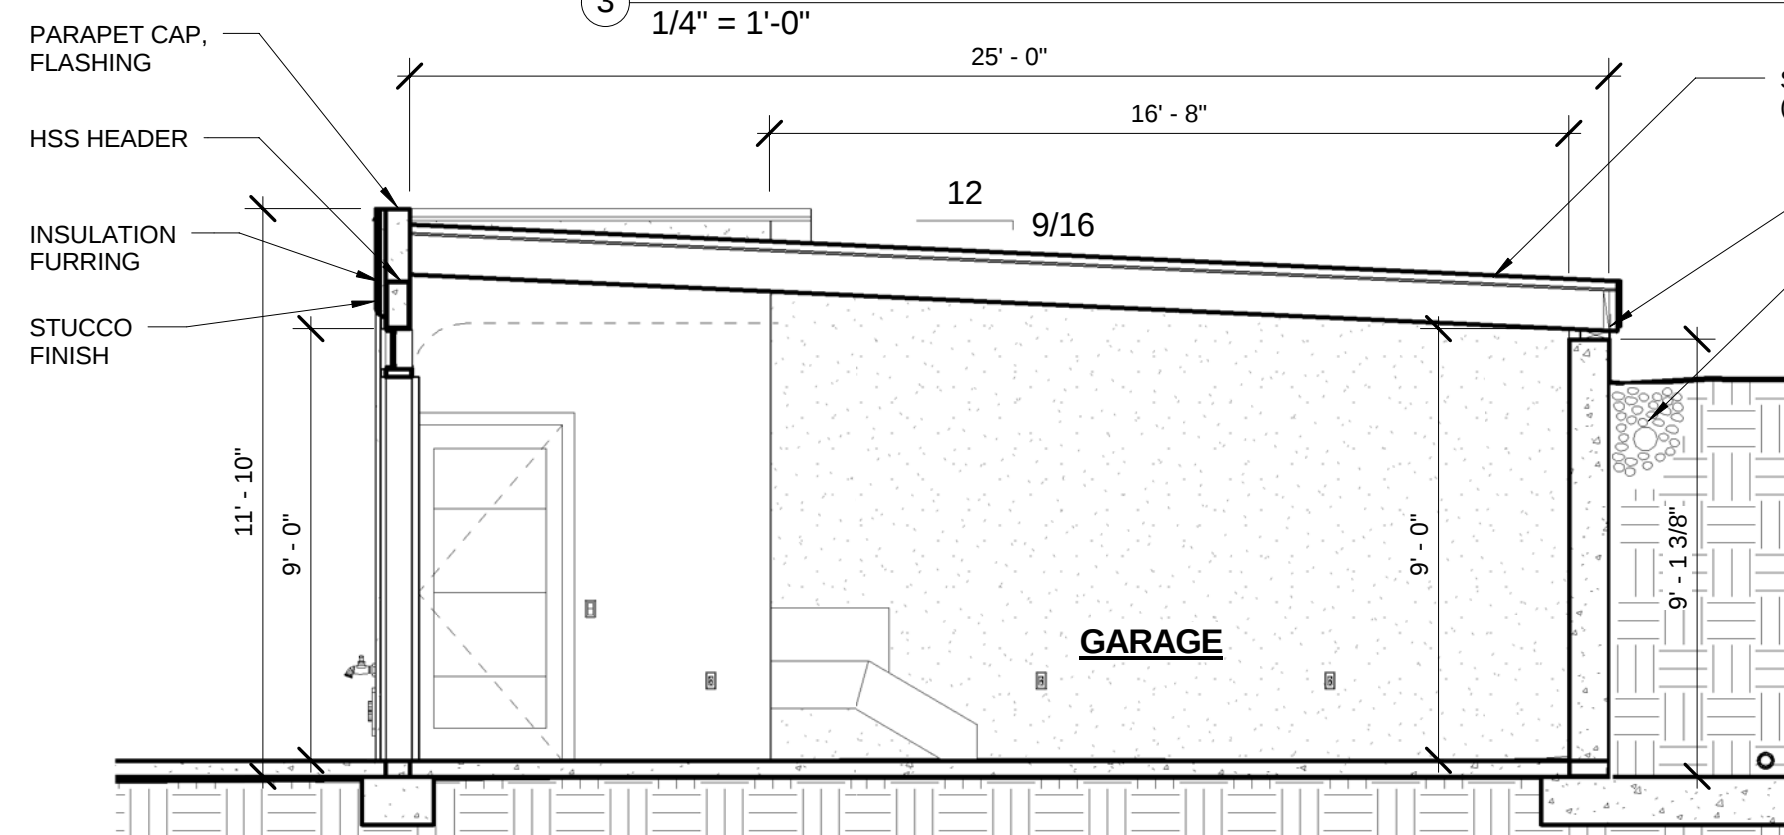

④ GARAGE SECTION
1/4" = 1'-0"

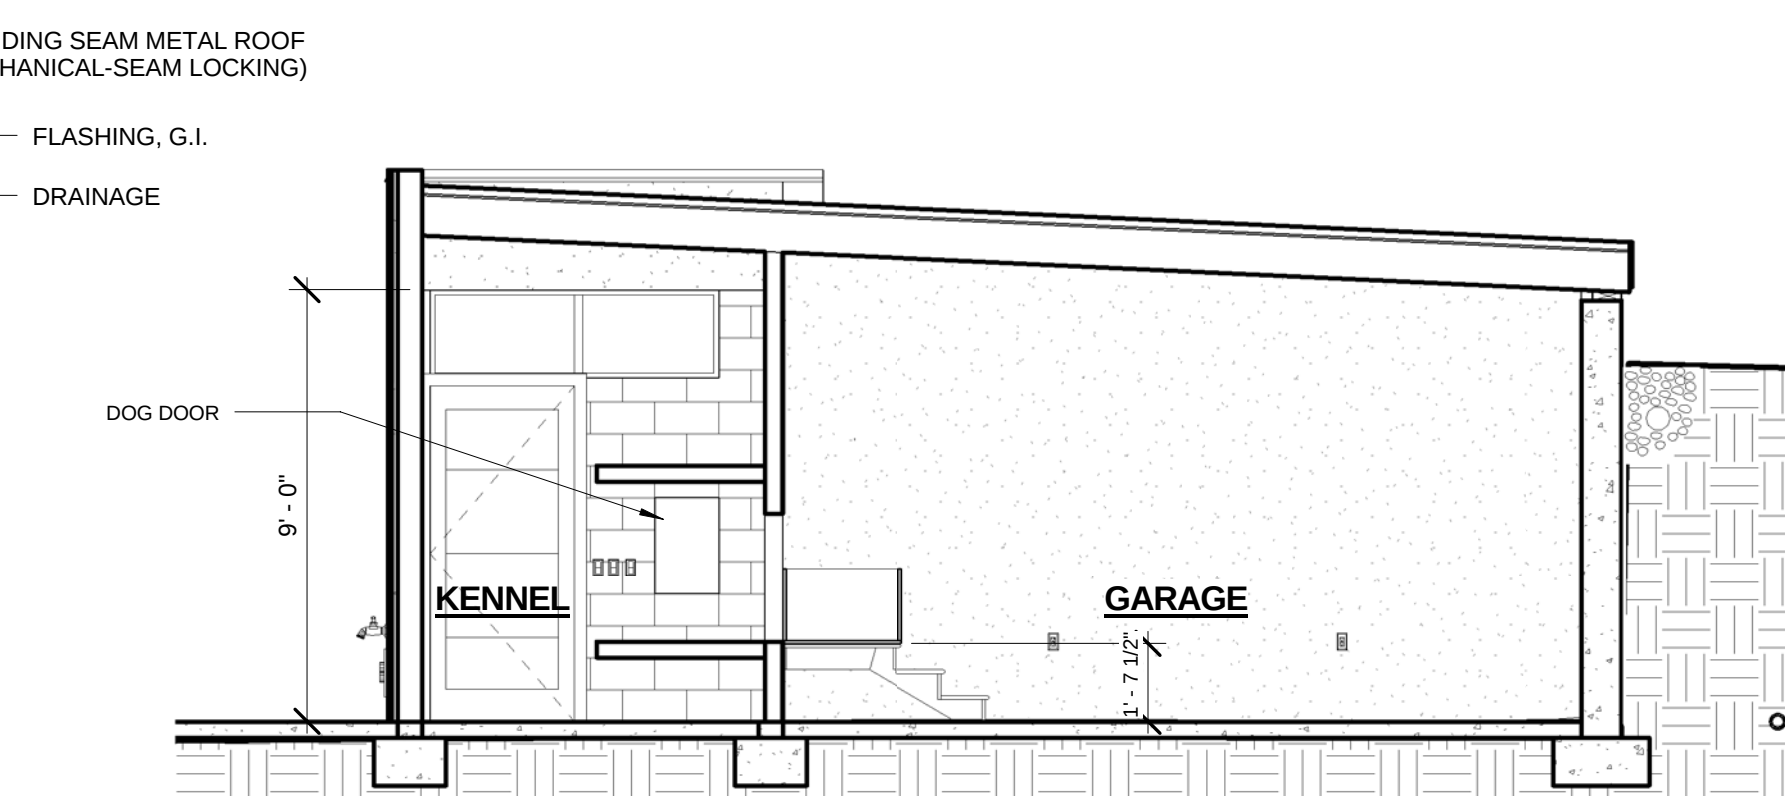

⑤ GARAGE SECTION 1
1/4" = 1'-0"

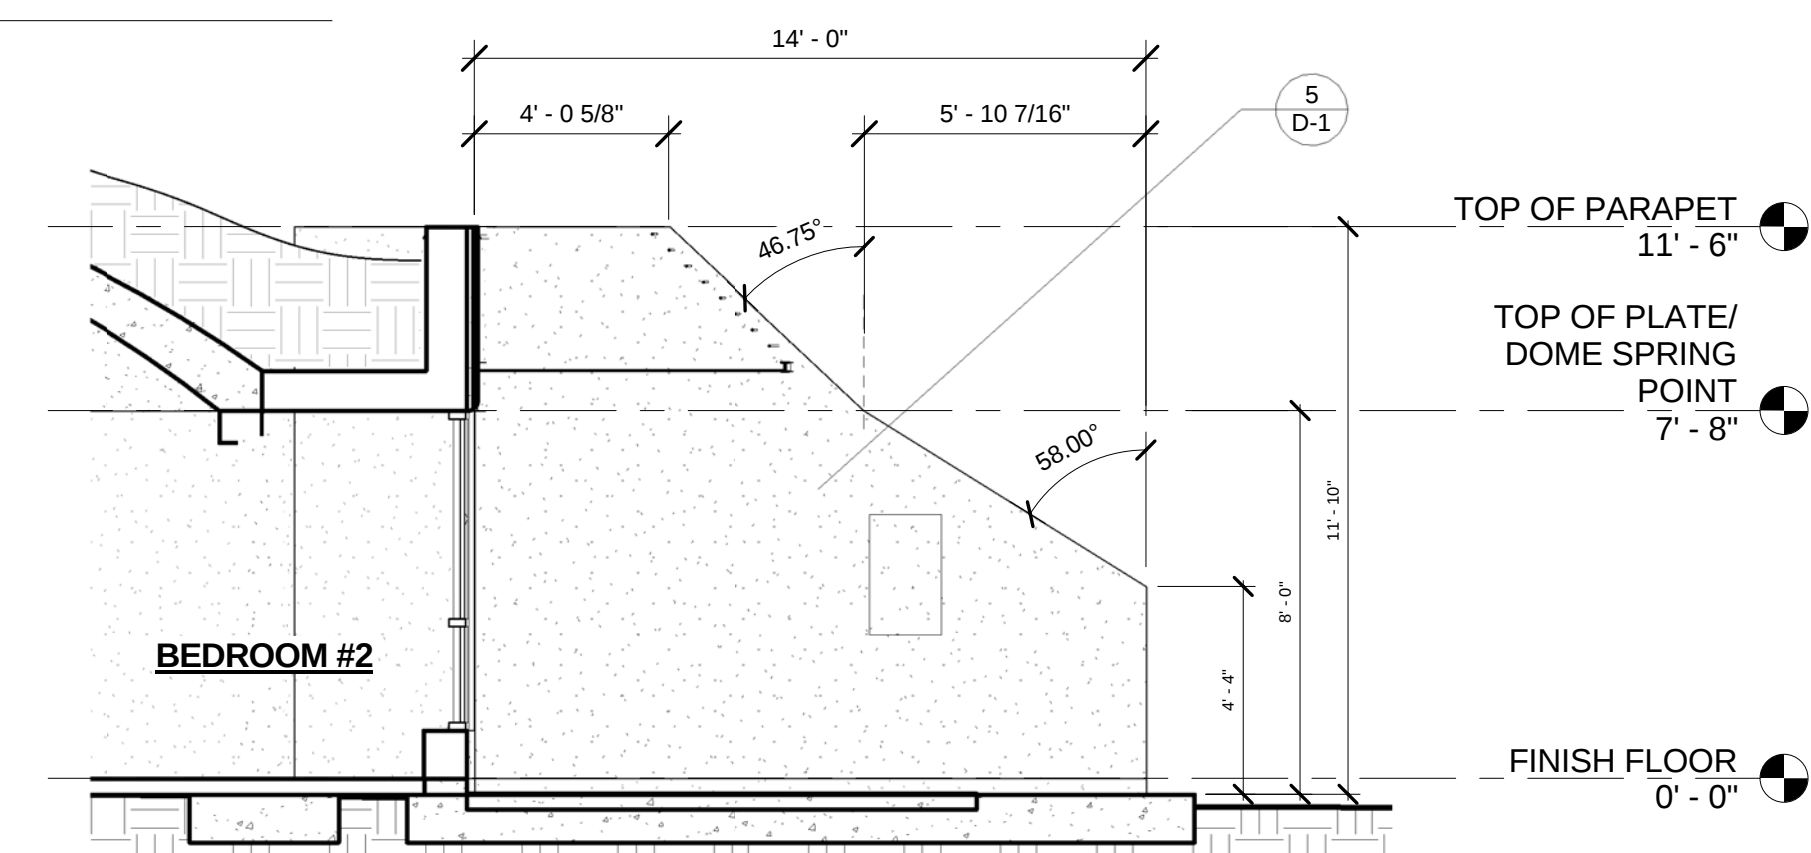

⑥ ANGLED RETAINING WALL
1/4" = 1'-0"

HERMANSSON
ARCHITECTS



2659 SPRING STREET
REDWOOD CITY, CA 94063
650.364.8016

Revisions		
No.	Date	Description
1	5/14/2012	submittal
2	9/26/2012	revision1
3	3/4/2013	revision2

HUGHES
RESIDENCE

11593 SW ROUNDUP PL.
TERREBONNE, OR 97760

SECTIONS
1 OF 2

APN: 13-12-05D-02300
DATE: 3/4/2013
DRAWN BY: SM, JH
CHECKED BY: JH
SCALE: 1/4" = 1'-0"
SHEET NO:

A-7