


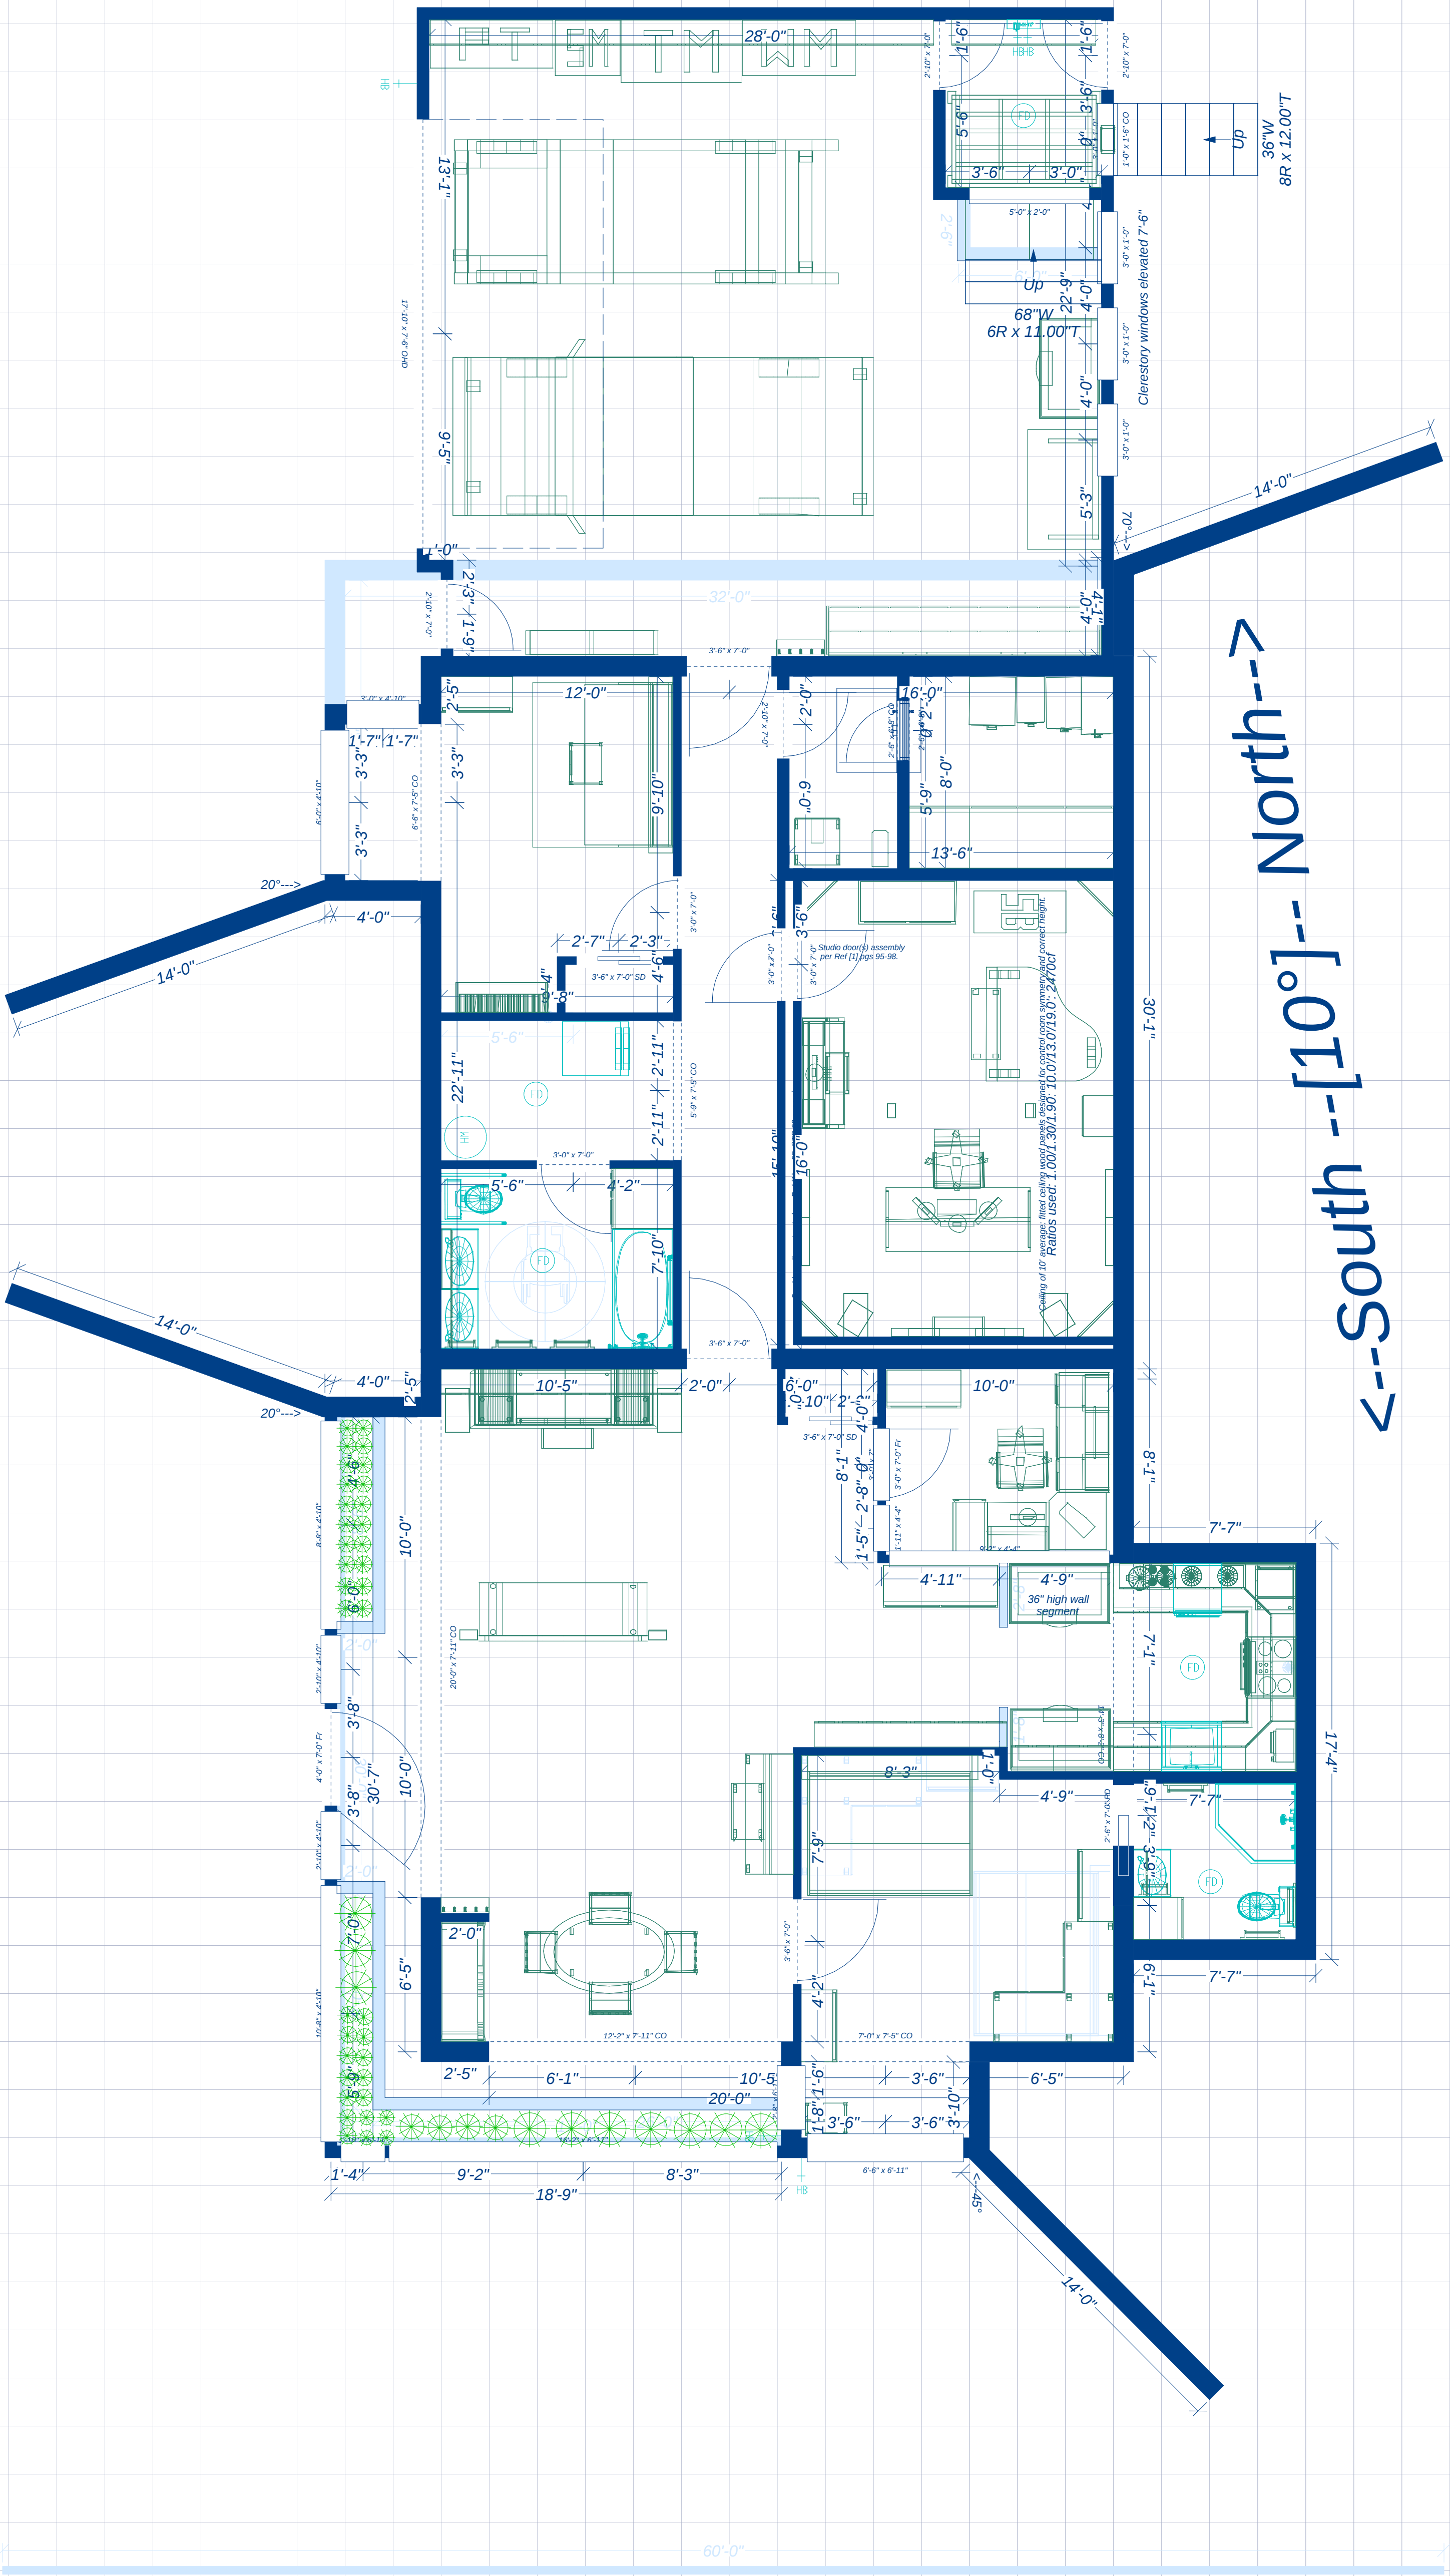

[1] "Home Recording Studio Build It Like the Pros" by Rod Gervais, Course Technology, 2006.
[2] Square footage (heated): 1945 sf
[3] South:West window area (heated): 169.46sf:169.33sf (50.0% of total, 8.7% of house sf)