

A black and white sketch of a street scene in a city. The drawing is done in a loose, expressive style with visible pencil or charcoal lines. It shows a street curving to the right, lined with buildings of varying heights and architectural details. A person is walking on the sidewalk in the foreground, and another figure is visible further down the street. The overall atmosphere is that of a candid, artistic observation of an urban environment.

Revisions		
No.	Date	Description
	5/14/2012	submittal
1	9/26/2012	revision1
2	3/4/2013	revision2

11593 SW ROUNDUP PL.
TERREBONNE, OR 97760

SECTIONS
2 OF 2

APN: 13-12-05D-02300

DATE: 3/4/2013


DRAWN BY: SM

CHECKED BY:	JH
-------------	----


SCALE: $1/4" = 1'-0"$

SHEET NO:


A-8

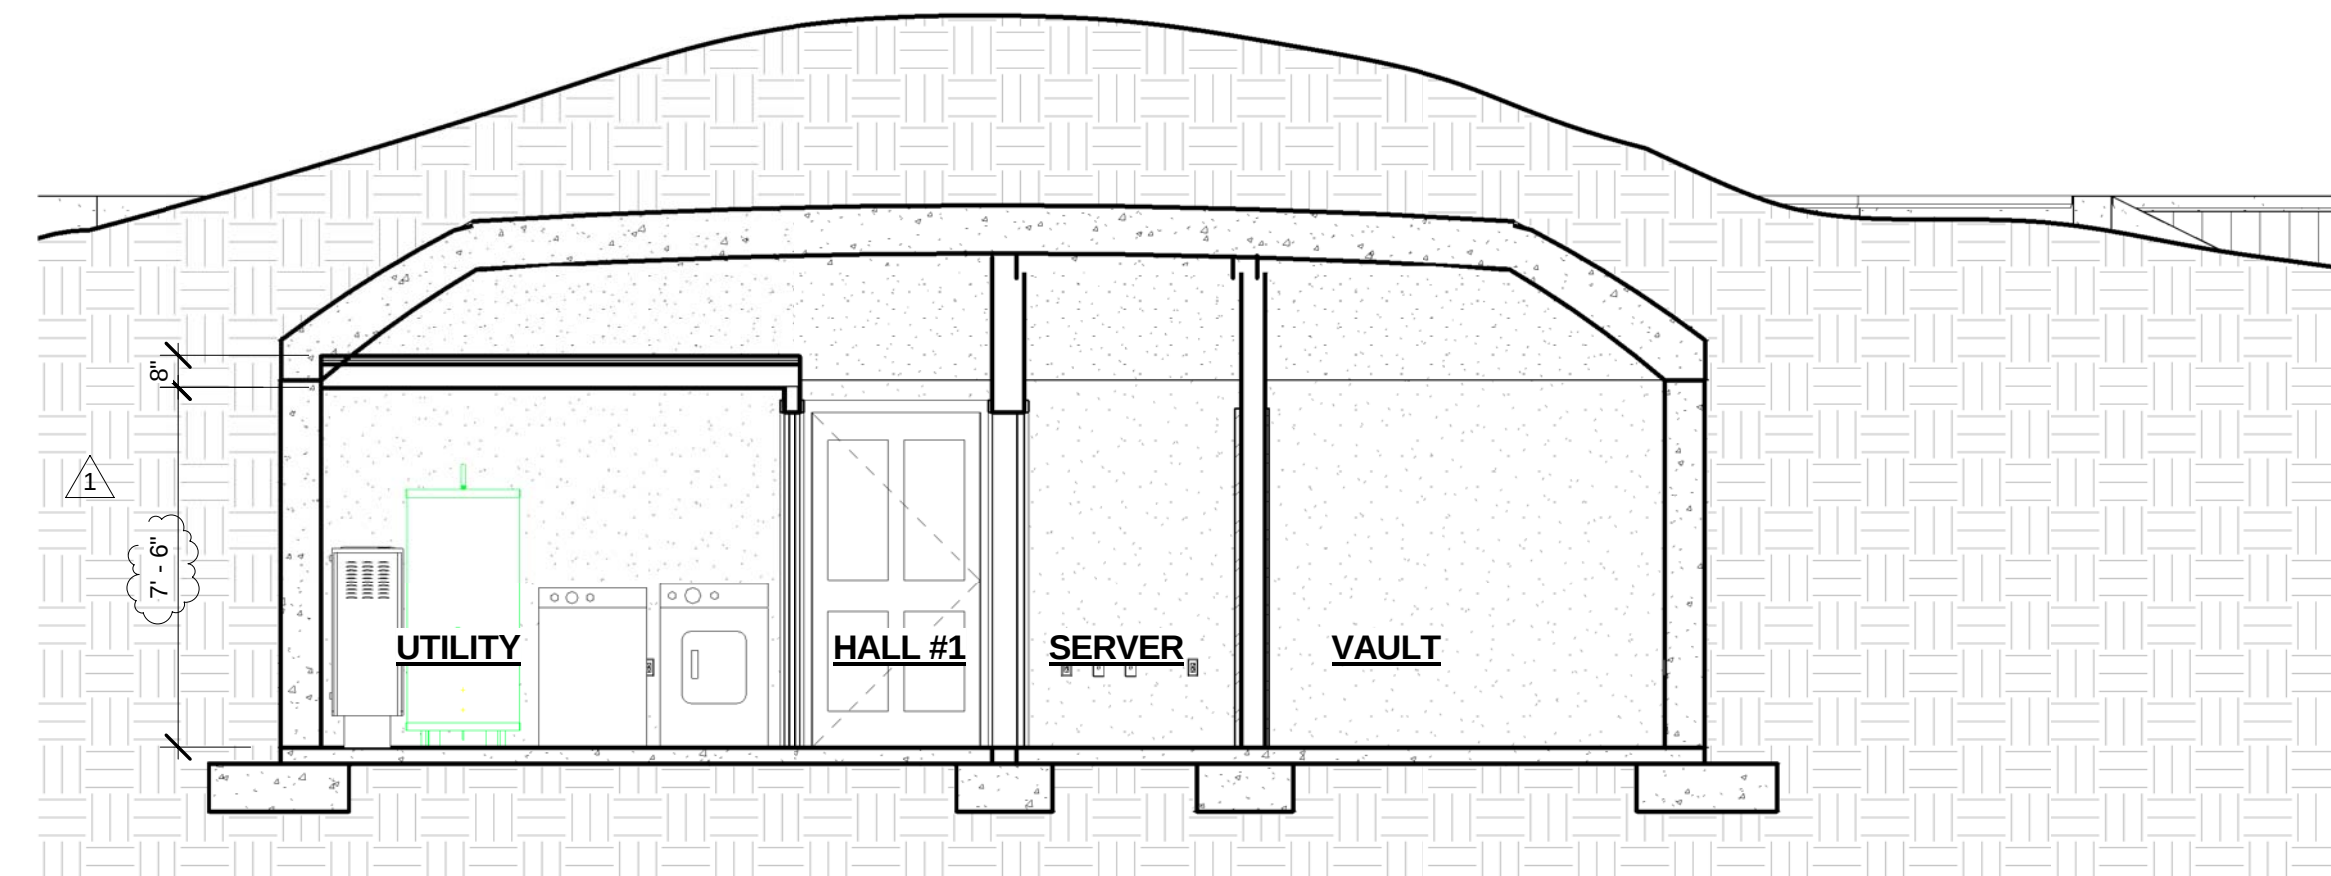


① SECTION 3
1/4" = 1'-0"

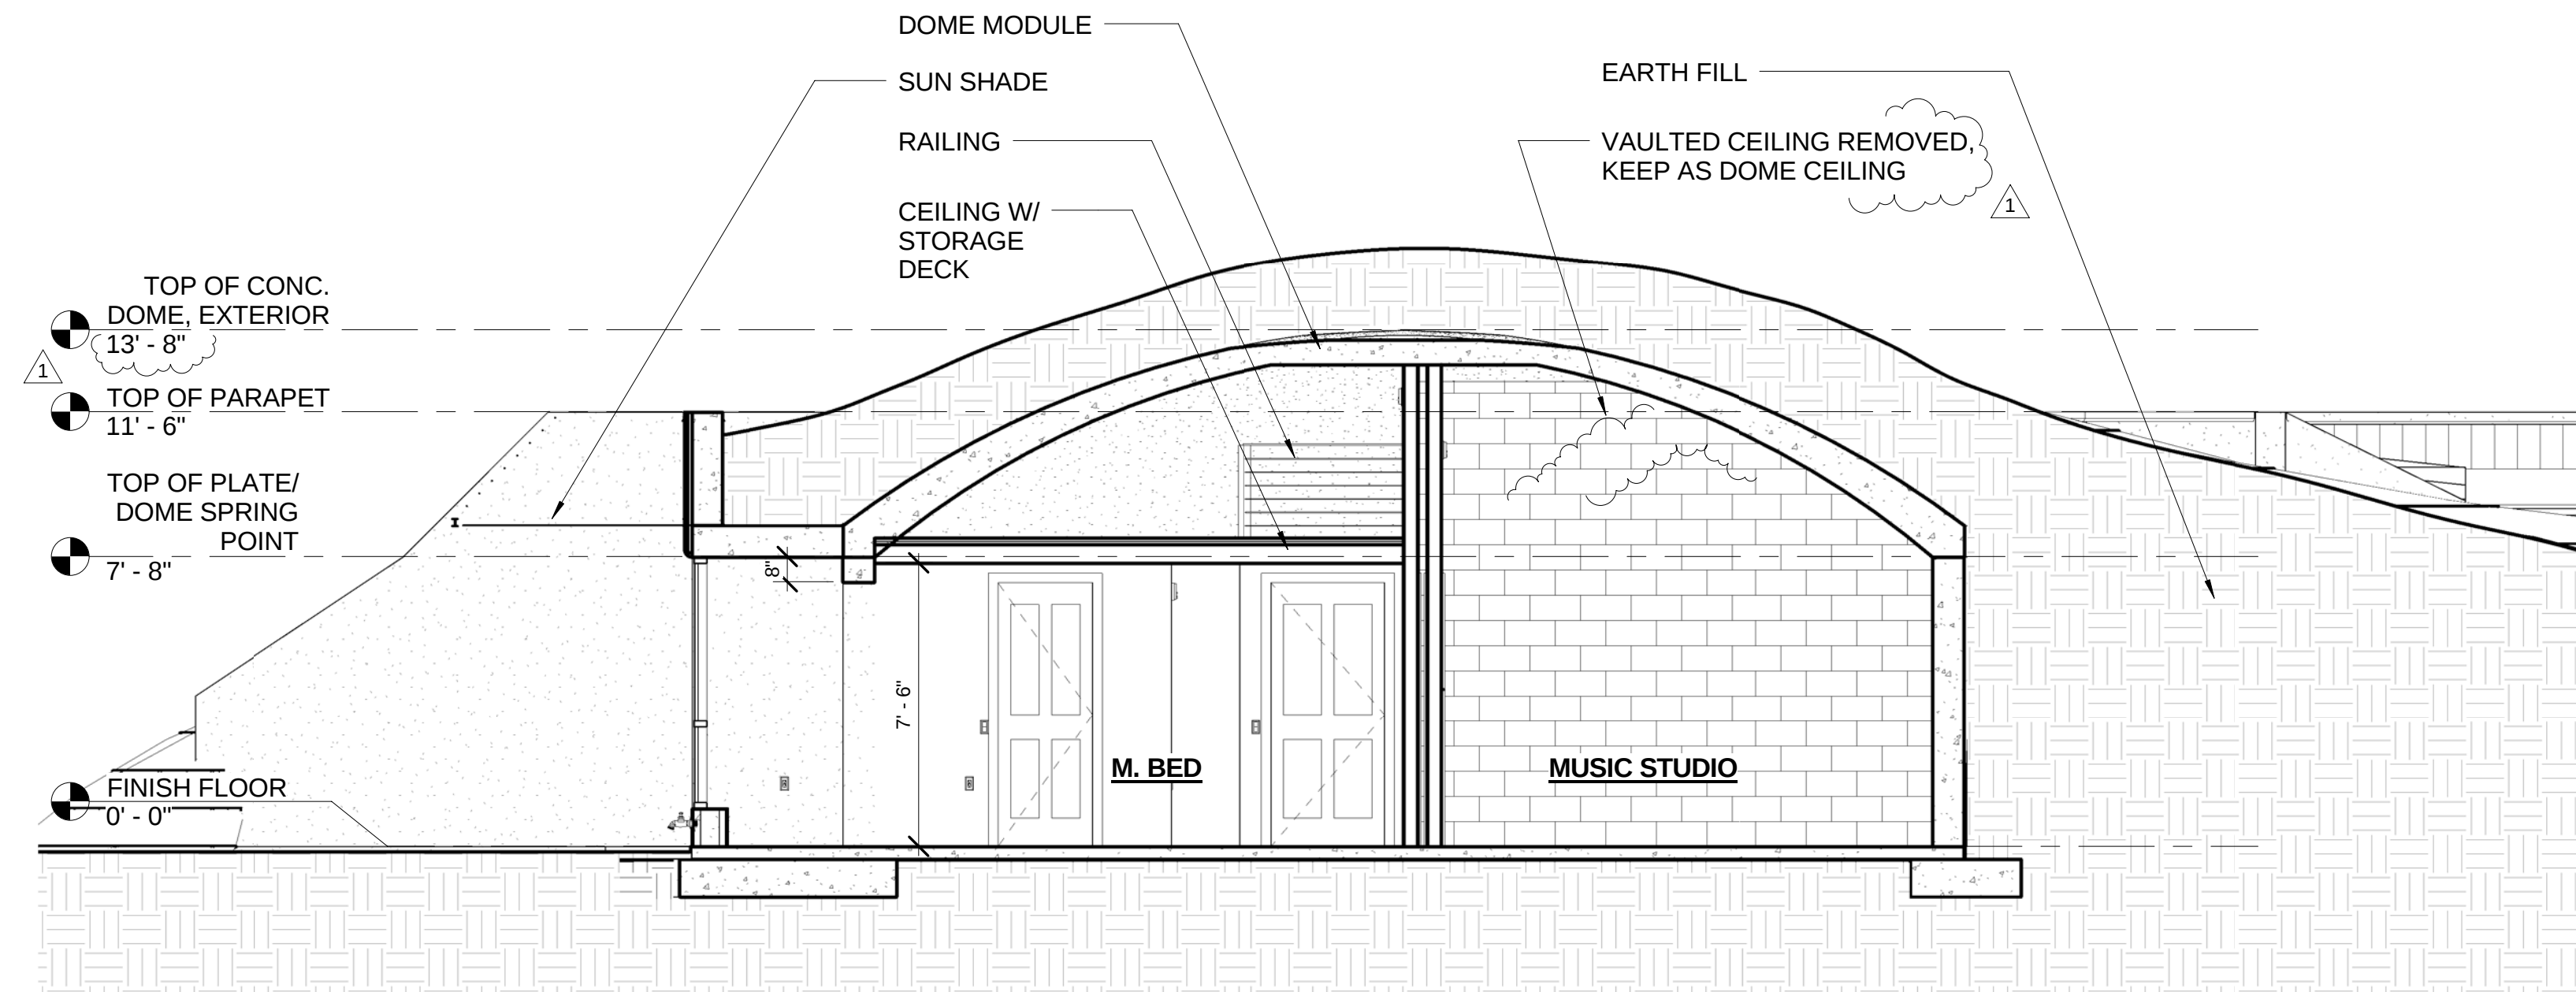

4 SECTION 4
1/4" = 1'-0"

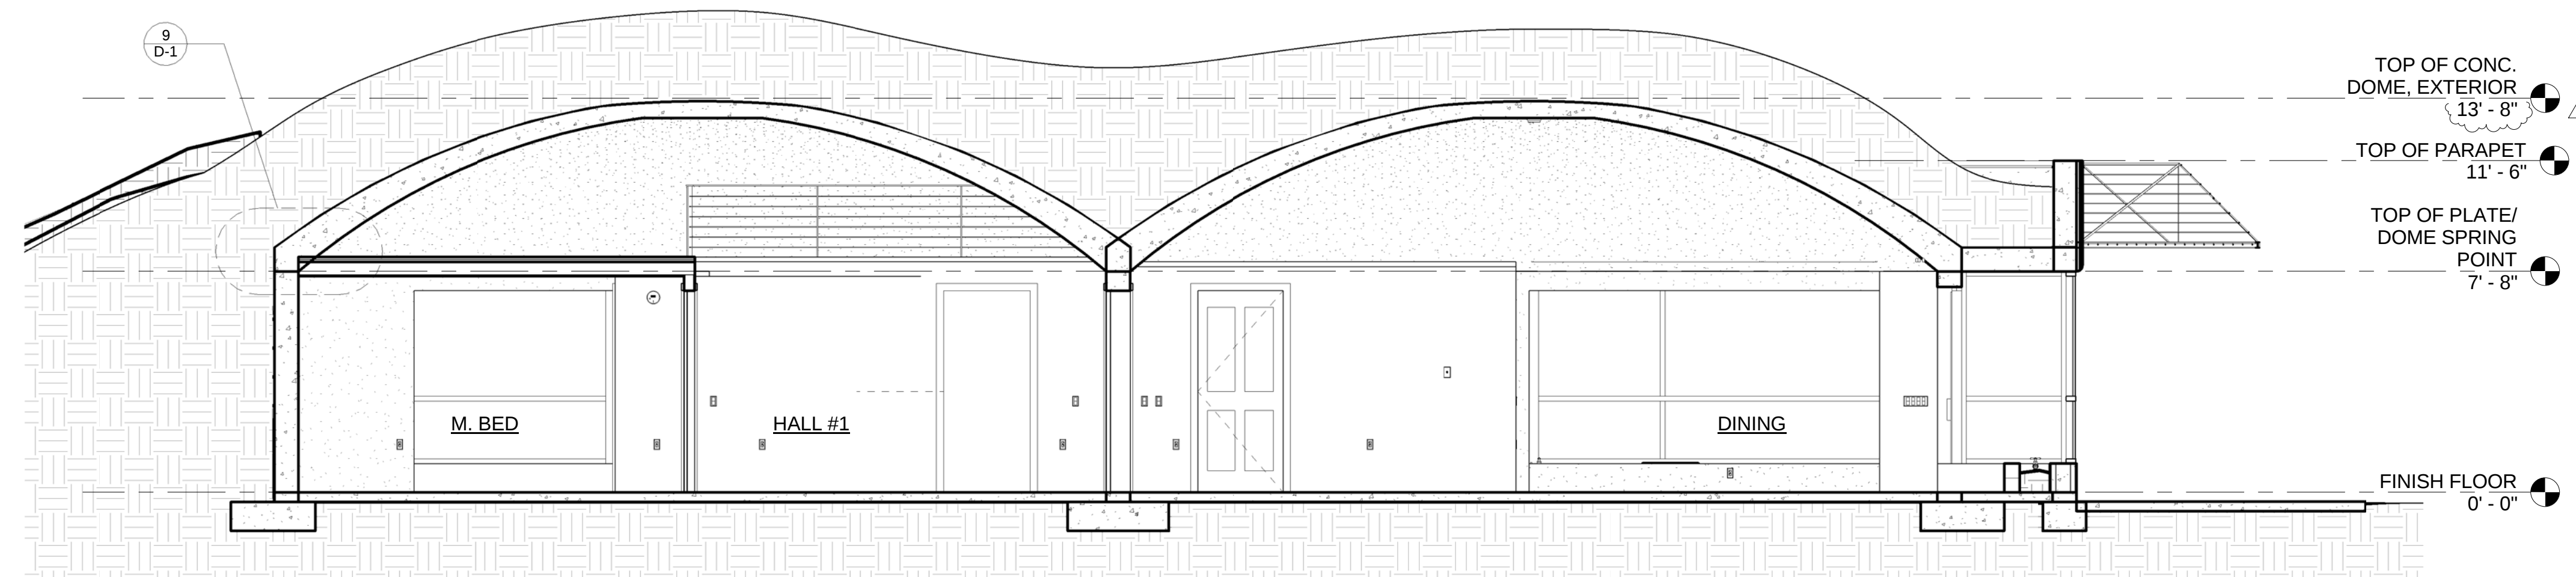

② CROSS SECTION 1
1/4" = 1'-0"

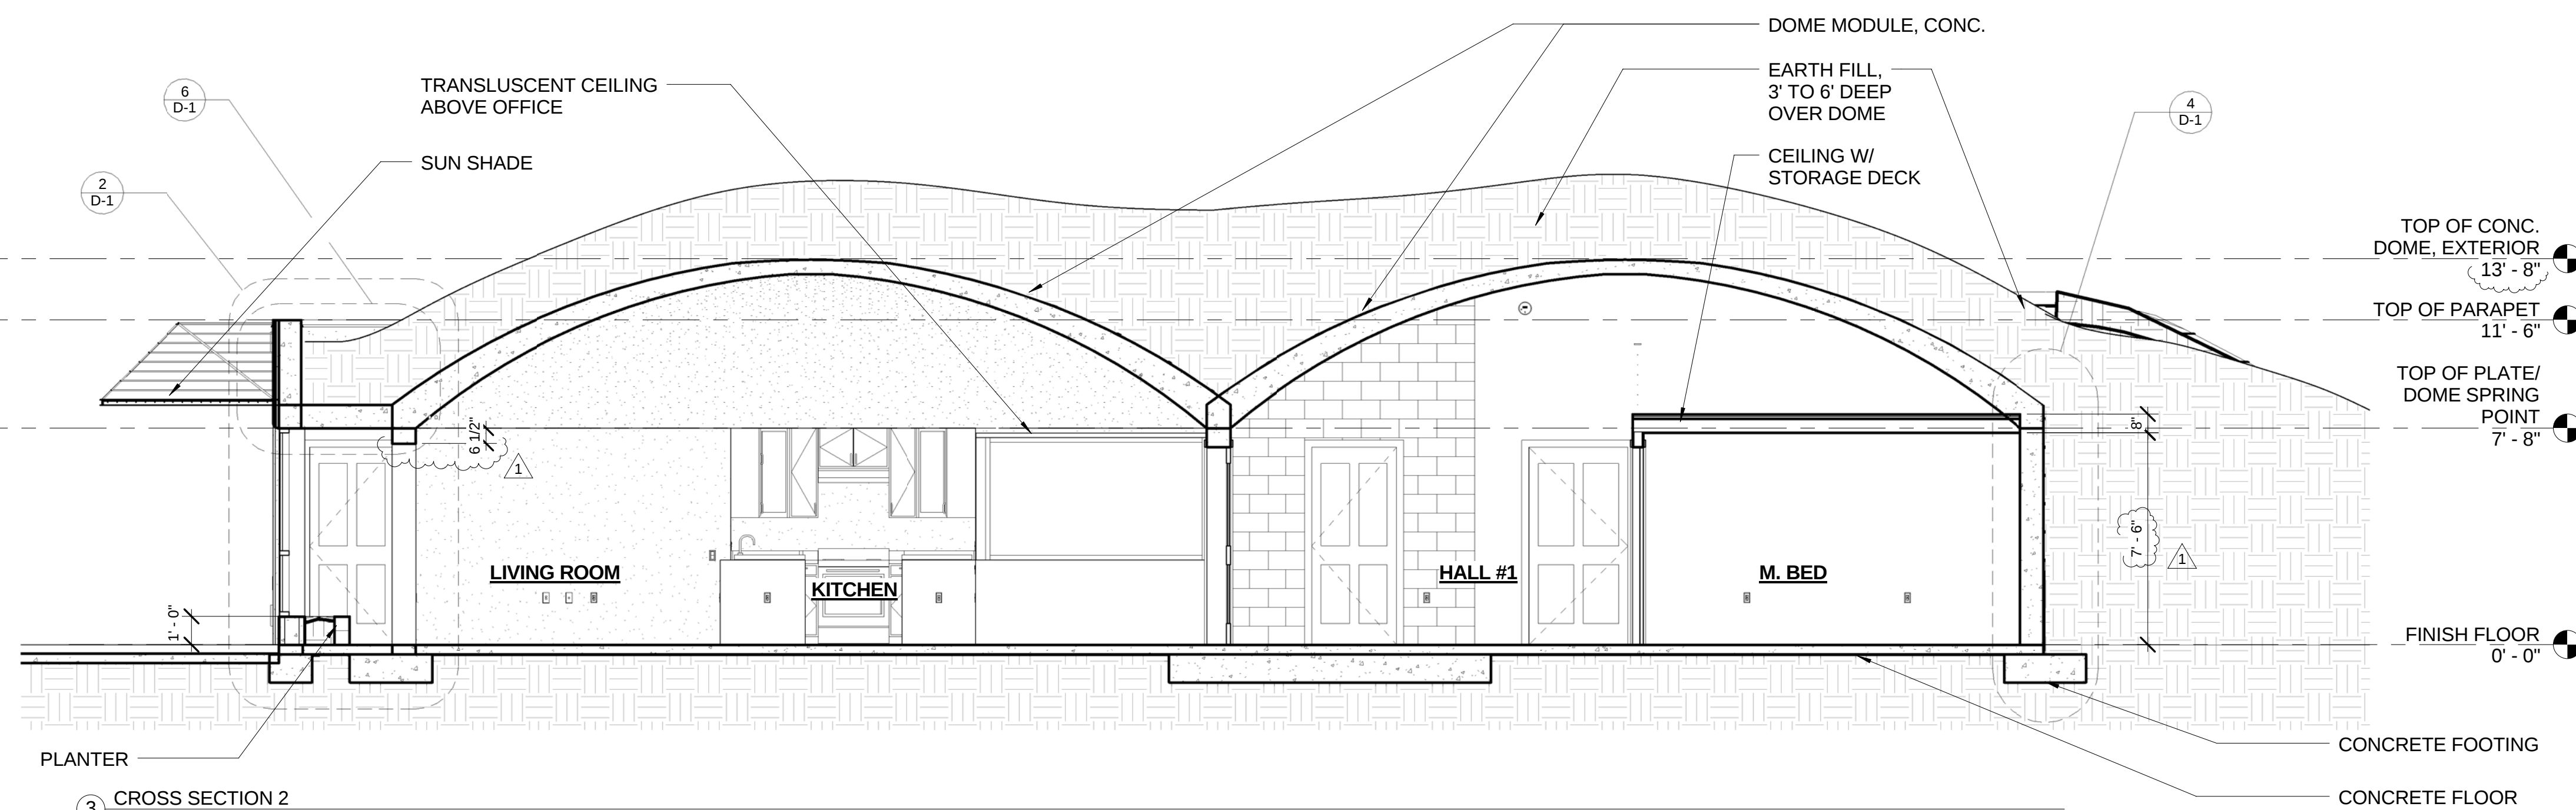

3 CROSS SECTION 2
1/4" = 1'-0"