


AP 27530

1. N 76° 46' 00" W. 164.85
2. N 76° 28' 00" W. 166.81
3. S 67° 12' 19" W. 226.74
4. S 91° 58' 12" W. 223.57
5. S 27° 46' 29" W. 206.17
6. S 20° 45' 29" E. 286.82
7. S 25° 07' 10" E. 40
8. S 25° 07' 10" E. 197.15

AP 25-410-01
JAY E. SALAMAN
R.R. 650 e 409

AP 25-410-02
J. FRANKLIN SALAMAN
R.R. 626 e 690

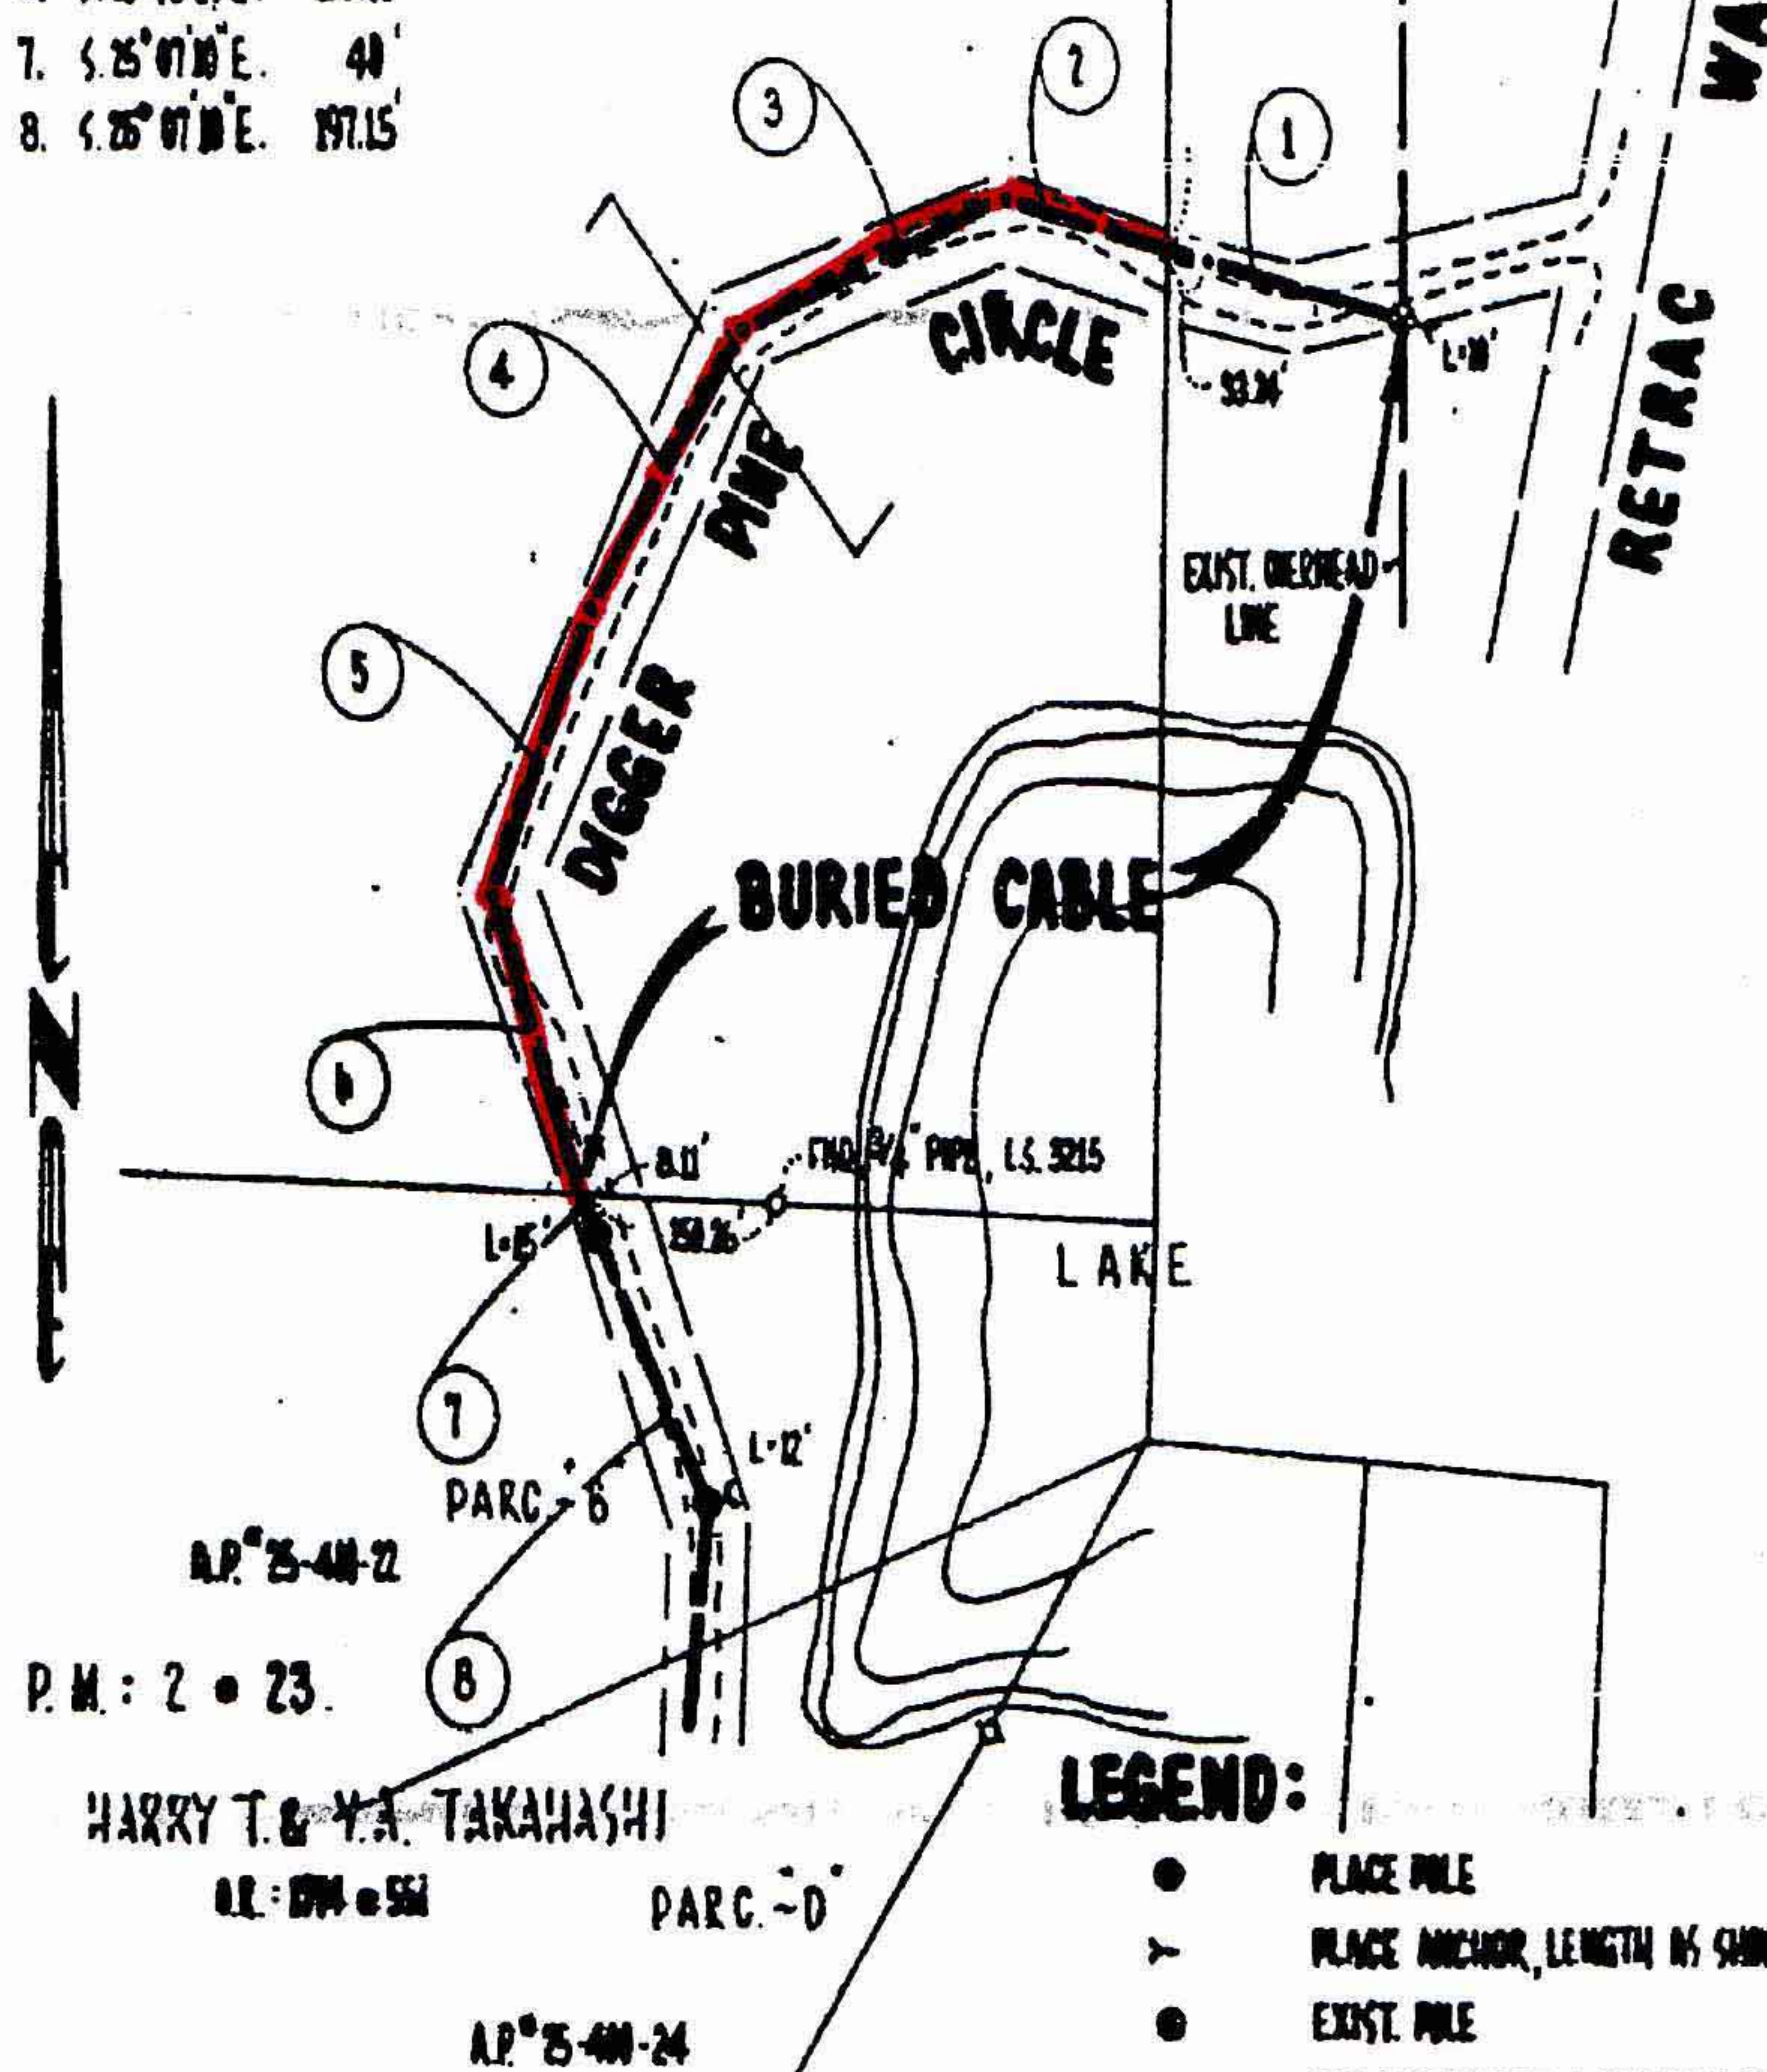

LEGEND:

- PLACE PILE
- > PLACE ANCHOR, LENGTH AS SHOWN
- EXIST. PILE
- EXIST. MONUMENT, CHARACTER AS NOTED
- PLACE CABLE
- PROPERTY LINE
- EDGE ROAD R/W
- EDGE TRAVELED HWY

NOTE:

TRIM OR CUT TREES AS NEEDED

EXHIBIT "A"

SHEET 1 of 4

THE PACIFIC TELEPHONE & TELEGRAPH CO.

DIGGER PINE CIRCLE

GEO/CO. <u>TB-34</u>	EXCH. <u>GRASS VALLEY</u>	SCALE 1"=20'	SECTION 20	TOWNSHIP T.15N.	RANGE R.8E.
ENGR. <u>R.L. SEIDINGER</u>	TEL. <u>772-2651</u>	DATE FEB 1952	COUNTY OF NEVADA		
ENGR. ARC. <u>KNOT-9</u>	NO/EST NO <u>TB 7321 R</u>	CRAMER ENGINEERING, INC.			

END OF DOCUMENT