







2659 SPRING STREET
REDWOOD CITY, CA 94063
650.364.8016

REVISIONS:

No.	Date

HUGHES
RESIDENCE

12455 HALLWOOD PLACE
GRASS VALLEY, CA 95949

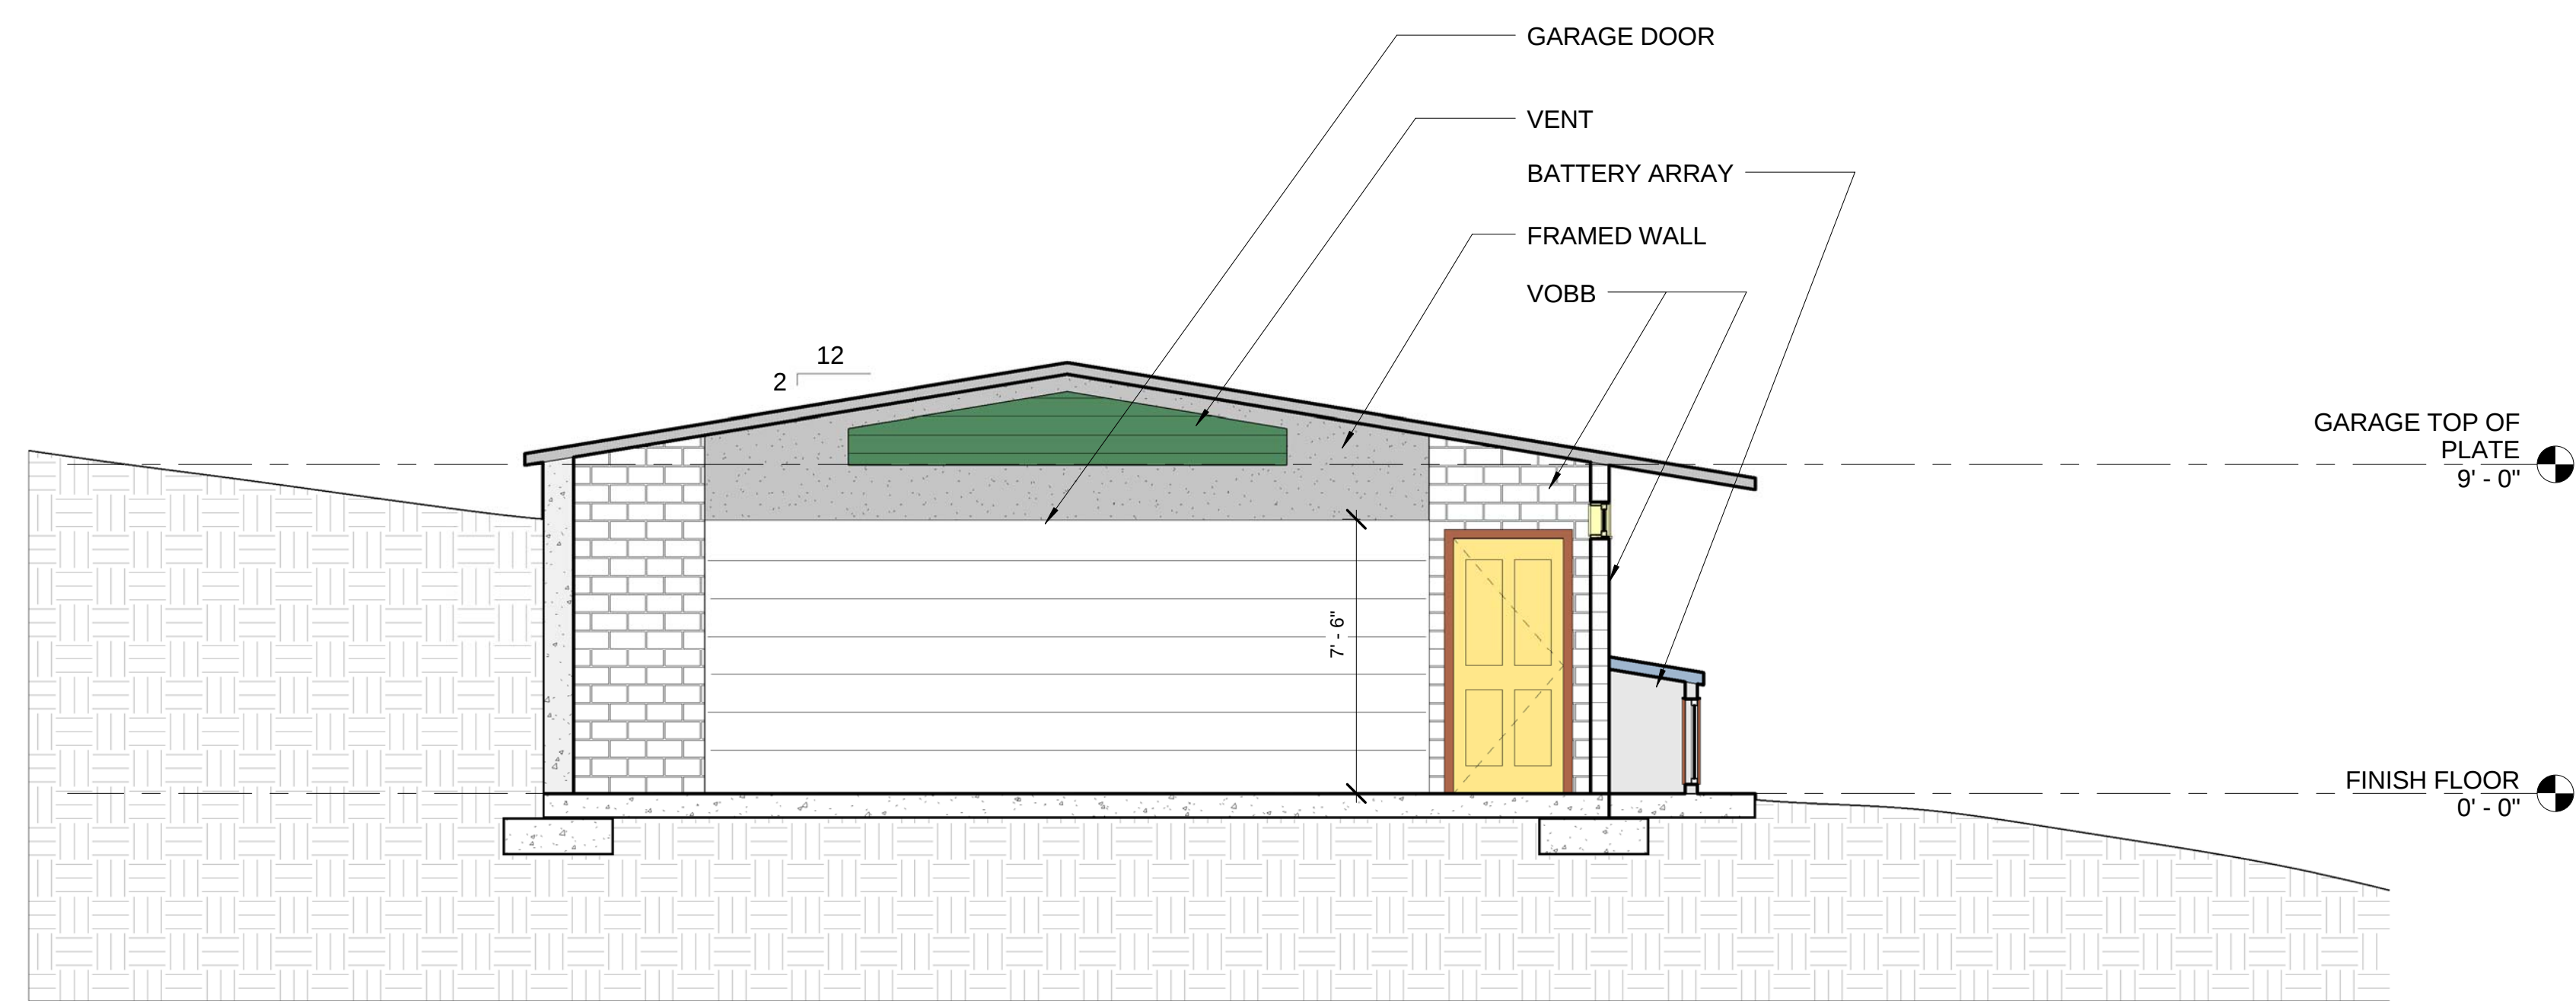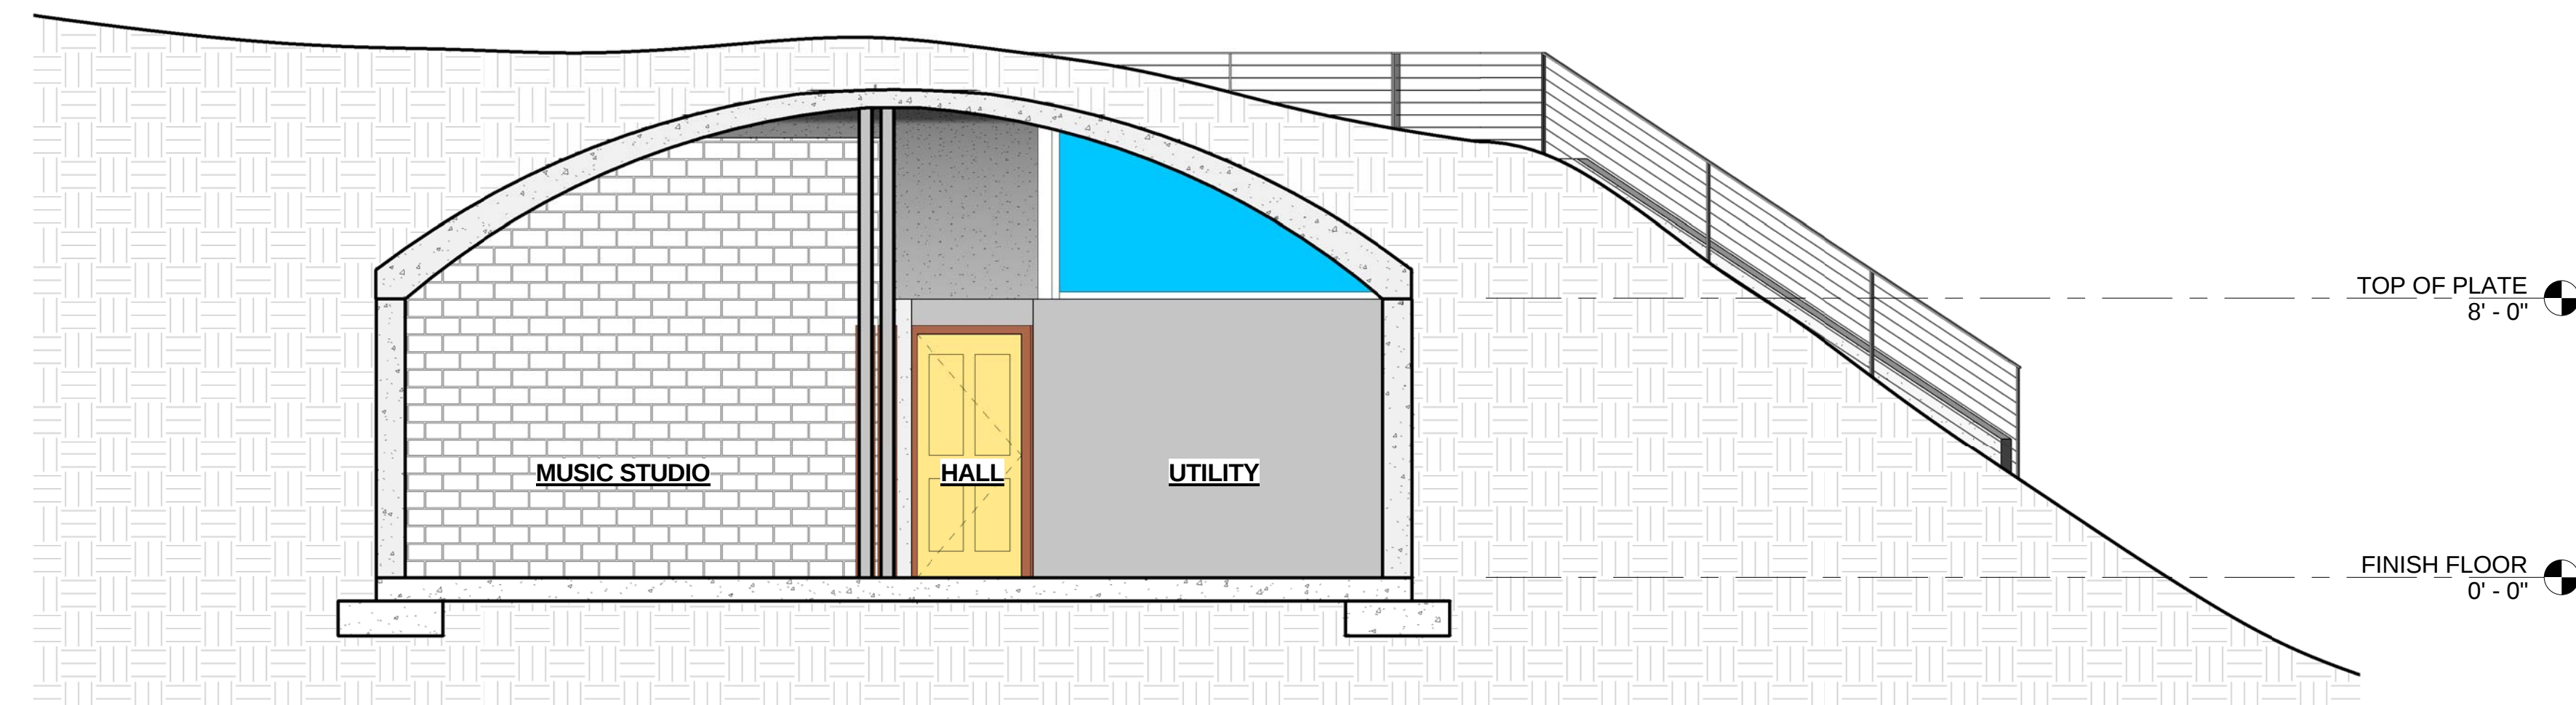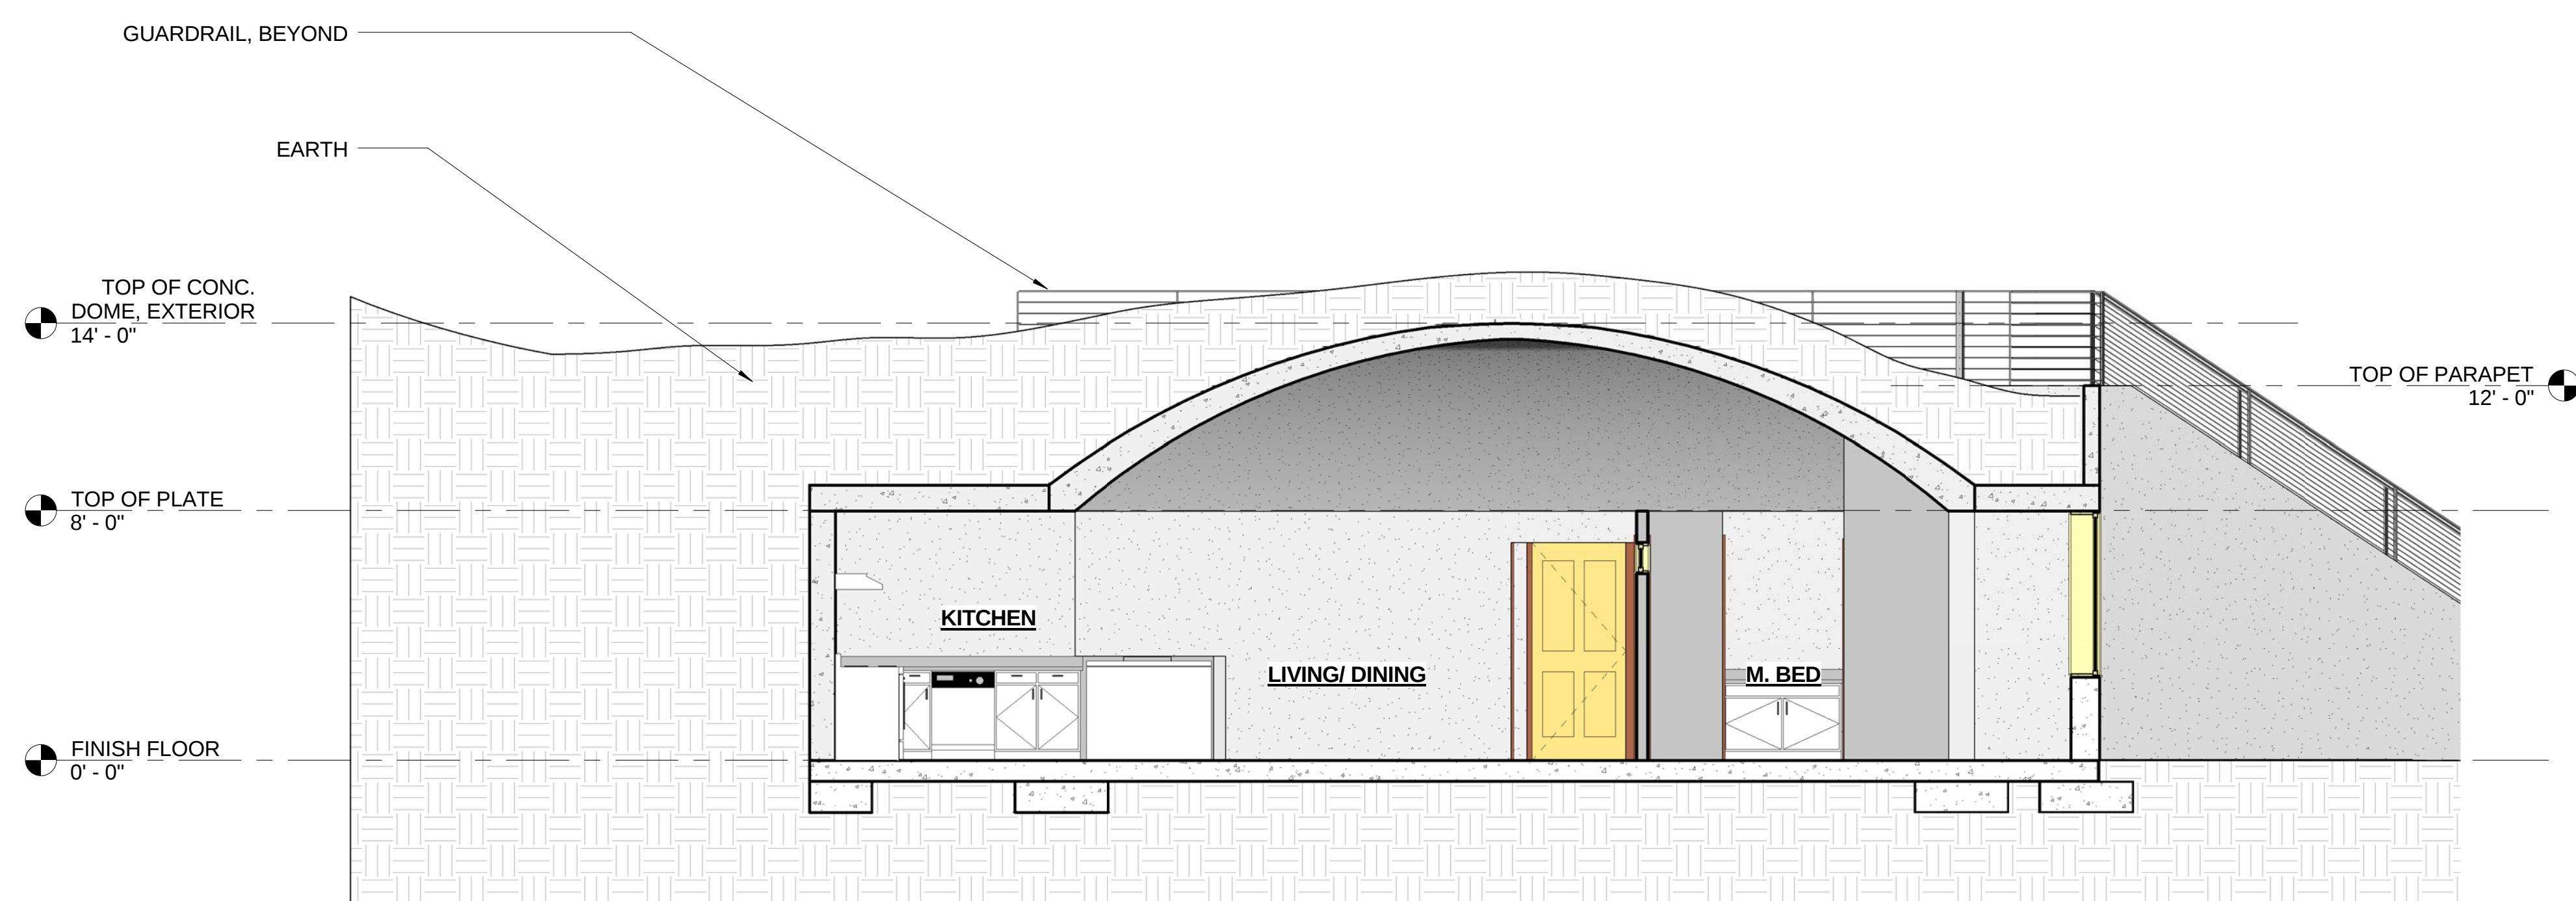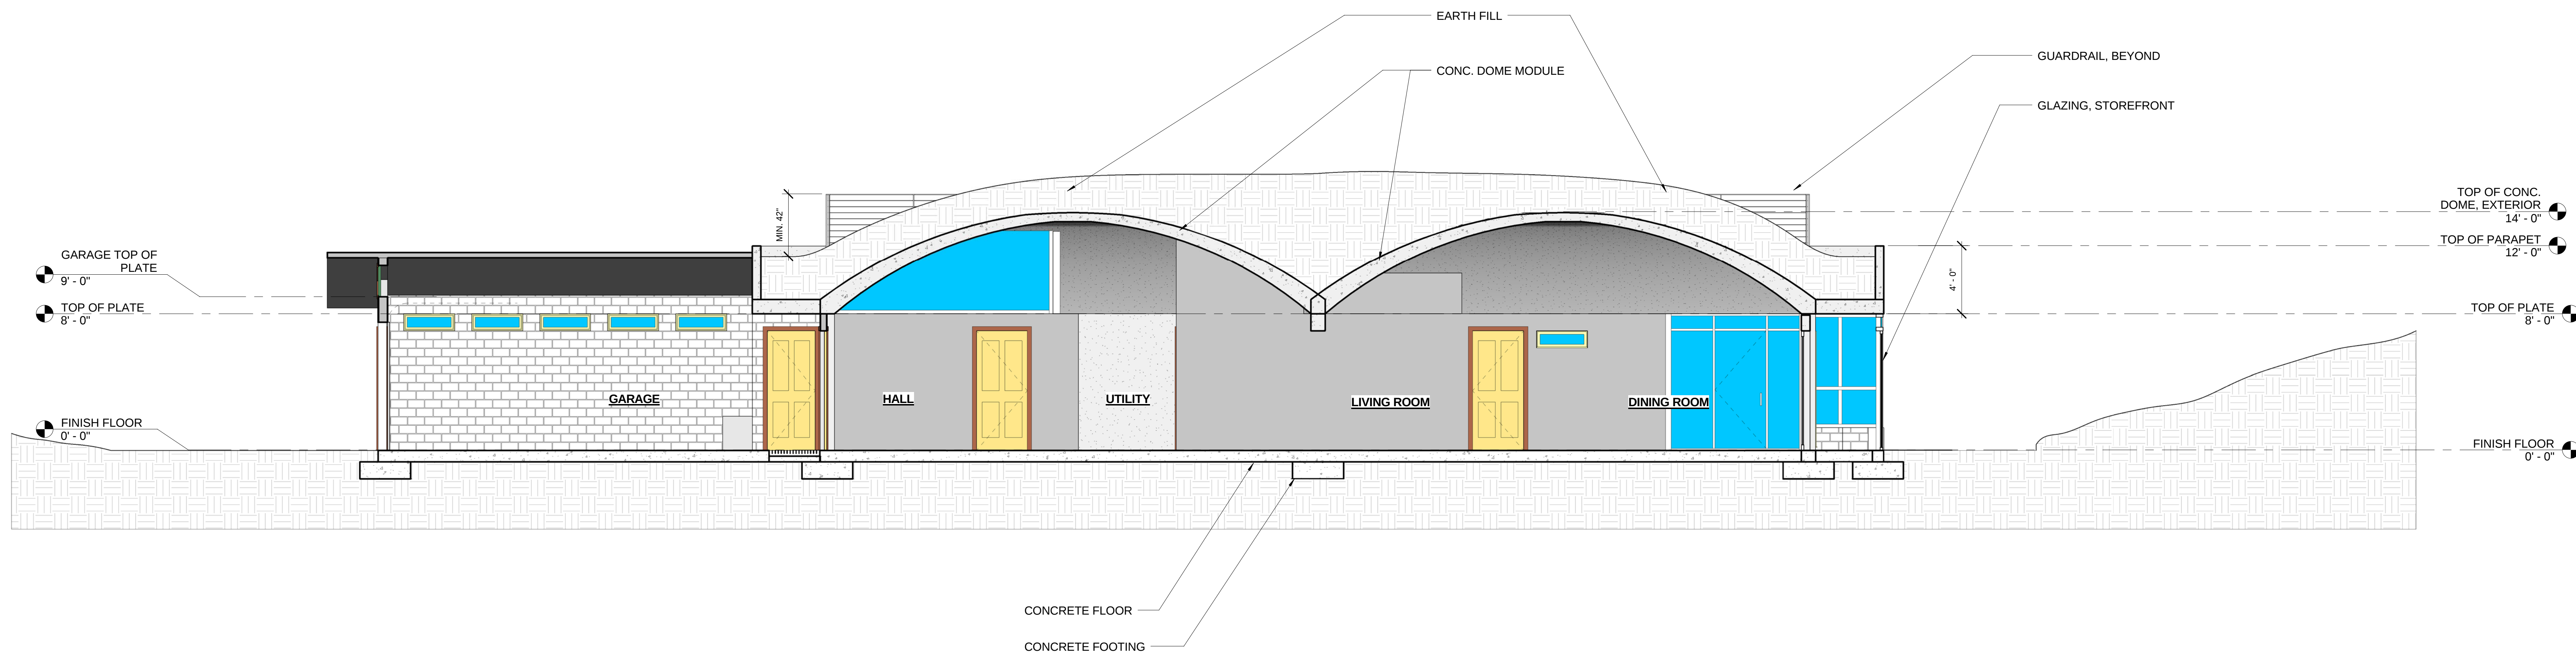

SECTIONS



APN: 25-410-31
DATE: 3-20-11
DRAWN BY: SM, JH
CHECKED BY: JH
SCALE: 1/4" = 1'-0"
SHEET NO: